

MARTIN #1 FITZGERALD
E NW 11-19N-25E APACHE CO. 210

M-1

s1

COUNTY Apache AREA 6 mi SW/Navajo LEASE NO. Raymond Fitzgerald
Application shows 4 mi. Fee

WELL NAME Martin #1 Fitzgerald

LOCATION 3341' NE NW SEC 11 TWP 19N RANGE 25E FOOTAGE 990' FNL 1650' FWL
ELEV 5484' GR KB SPUD DATE 9-8-62 STATUS 9-12-62 TOTAL DEPTH 847'

CONTRACTOR W. T. Meyer

CASING SIZE _____ DEPTH _____ CEMENT _____ LINER SIZE & DEPTH _____
DRILLED BY ROTARY x
DRILLED BY CABLE TOOL _____
PRODUCTIVE RESERVOIR _____
INITIAL PRODUCTION P&A

FORMATION TOPS	DEPTHS	SOURCE		REMARKS
		L.L.	E.L.	
Coconino	829'		x	
Moenkopi	682			
Shinarump	663			

ELECTRIC LOGS	PERFORATED INTERVALS	PROD. INTERVALS	SAMPLE LOG
IE also negative IE	NA	NA	SAMPLE DESCRP.
			SAMPLE NO. <u>1273*</u>
			CORE ANALYSIS _____
			DSTs _____
			<u>*Tucson 1667</u>
REMARKS <u>*Unorthodox location for gas well - see correspondence.</u>			APP. TO PLUG <u>x</u>
			PLUGGING REP. <u>x</u>
			COMP. REPORT <u>x</u>

WATER WELL ACCEPTED BY _____

BOND CO. Cash Arizona Bank Cashier Check #23065 BOND NO. _____


BOND AMT. \$ 2,500 CANCELLED 10-16-62 DATE 8-30-62

FILING RECEIPT 9315 LOC. PLAT x WELL BOOK x PLAT BOOK x

API NO. 02-001-05121 DATE ISSUED 9-4-62 DEDICATION *A11

PERMIT NUMBER 210

910
ARIZONA
APACHE CO.
PINTA DOME (D)

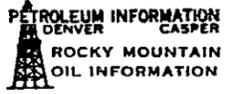

Twp 19n-25e
Section 11
ne nw
990 s/n 1650 e/w

OPR: Malette Martin
ELEV: 5489 DF
TOPS: Log ~~Sample~~
Coconino 829

WELL #: 1 Fitzgerald

DSTS. & CORES:
No cores or tests.

SPUD: 9-8-62
TD: 847
CSG:

COMPL: 9-11-62
PB:

PERF:

BROD. ZONE:

INIT. PROD: D & A

Contr: W. T. Myers

Ariz-2-266011

WELL COMPLETION OR RECOMPLETION REPORT AND WELL LOG

DESIGNATE TYPE OF COMPLETION:

New Well Work-Over Deepen Plug Back Same Reservoir Different Reservoir Oil Gas Dry

DESCRIPTION OF WELL AND LEASE

Operator Malette Martin Address 4705 N-32 pl. Phoenix Ariz

Federal, State or Indian Lease Number or name of lessor if fee lease _____ Well Number 1 Field & Reservoir _____

Location 990' FNL & 1650' FWL County Apache

Sec. TWP-Range or Block & Survey Sec 11-19-N 25E

Date spudded _____ Date total depth reached 847' Date completed, ready to produce None Elevation (DF, RKB, RT or Gr.) _____ feet Elevation of casing hd. flange _____ feet

Total depth _____ P.B.T.D. _____ Single, dual or triple completion? _____ If this is a dual or triple completion, furnish separate report for each completion.

Producing interval (s) for this completion _____ Rotary tools used (interval) Yes Cable tools used (interval) _____

Was this well directionally drilled? _____ Was directional survey made? _____ Was copy of directional survey filed? _____ Date filed _____

Type of electrical or other logs run (check logs filed with the commission) Schlumberger Elect Log. Date filed _____

CASING RECORD

Casing (report all strings set in well—conductor, surface, intermediate, producing, etc.) None

Purpose	Size hole drilled	Size casing set	Weight (lb./ft.)	Depth set	Sacks cement	Amt. pulled

TUBING RECORD

LINER RECORD

Size in.	Depth set ft.	Packer set at ft.	Size in.	Top ft.	Bottom ft.	Sacks cement	Screen (ft.)

PERFORATION RECORD

ACID, SHOT, FRACTURE, CEMENT SQUEEZE RECORD

Number per ft.	Size & type	Depth Interval	Amt. & kind of material used	Depth Interval

INITIAL PRODUCTION

Date of first production _____ Producing method (indicate if flowing, gas lift or pumping—if pumping, show size & type of pump:)

Date of test	Hrs. tested	Choke size	Oil prod. during test bbls.	Gas prod. during test MCF	Water prod. during test bbls.	Oil gravity ° API (Corr)

Tubing pressure	Casing pressure	Cal'd rate of Production per 24 hrs.	Oil bbls.	Gas MCF	Water bbls.	Gas-oil ratio

Disposition of gas (state whether vented, used for fuel or sold):

CERTIFICATE: I, the undersigned, under the penalty of perjury, state that I am the owner of the Martin Oil Gas Co (company), and that I am authorized by said company to make this report; and that this report was prepared under my supervision and direction and that the facts stated therein are true, correct and complete to the best of my knowledge.

Date Sept 2-19-64

Signature Malette Martin

Permit No. _____	STATE OF ARIZONA OIL & GAS CONSERVATION COMMISSION Well Completion or Recompletion Report and Well Log Form No. 4 File One Copy
------------------	--

PLUGGING RECORD

Operator Malette Martin		Address 3237 E. Camelback Rd., Phoenix, Ariz	
Name of Lease Fitzgerald - Fee		Well No. 1	Field & Reservoir /Wildcat
Location of Well 990 FNL & 1650 FWL		Sec-Twp-Rge or Block & Survey 11-19N-25E	County Apache
Application to drill this well was filed in name of Malette Martin	Has this well ever produced oil or gas No	Character of well at completion (Initial production): Oil (bbls/day) Gas (MCF/day) Dry? <input checked="" type="checkbox"/>	
Date plugged: Sept. 12, 1962	Total depth 847'	Amount well producing when plugged: Oil (bbls/day) Gas (MCF/day) Water (bbls./day)	
Name of each formation containing oil or gas. Indicate which formation open to well-bore at time of plugging	Fluid content of each formation	Depth interval of each formation	Size, kind & depth of plugs used Indicate zones squeeze cemented, giving amount cement.
			Surface plug
			50 - surface
			Cement 5 SK
Coconino	salt water	847 - 817	Cement plug 3 SK
Sa Chinde - Shinarump			
Navajo	None	50 - 847	Mud -
CASING RECORD			
Size pipe	Put in well (ft.)	Pulled out (ft.)	Left in well (ft.)
None			
			Give depth and method of parting casing (shot, ripped etc)
			Packers and shoes
Was well filled with mud-laden fluid, according to regulations? Yes			Indicate deepest formation containing fresh water.
NAMES AND ADDRESSES OF ADJACENT LEASE OPERATORS OR OWNERS OF THE SURFACE			
Name	Address		Direction from this well:
James Pickett	Phoenix, Arizona		North
Raymond Fitzgerald	Navajo, Arizona		
In addition to other information required on this form, if this well was plugged back for use as a fresh water well, give all pertinent details of plugging operations to base of fresh water sand, perforated interval to fresh water sand, name and address of surface owner, and attach letter from surface owner authorizing completion of this well as a water well and agreeing to assume full liability for any subsequent plugging which might be required.			
Use reverse side for additional detail File this form in duplicate with the State of Arizona Oil & Gas Conservation Commission			
CERTIFICATE: I, the undersigned, under the penalty of perjury, state that I am the.....of the.....(company), and that I am authorized by said company to make this report; and that this report was prepared under my supervision and direction and that the facts stated therein are true, correct and complete to the best of my knowledge.			
Date Sept 18-19-62	Signature Malette Martin		
STATE OF ARIZONA OIL & GAS CONSERVATION COMMISSION			
Form No. P-15 Plugging Record File two copies			
Authorized by Order No. 4-6-59			
Effective April 6, 19 59			

210

APPLICATION TO ABANDON AND PLUG

FIELD Wildcat
OPERATOR Malette Martin ADDRESS 3237 E. Camelback, Phoenix, Ariz
LEASE Fitzgerald WELL NO. 1 COUNTY Apache
SURVEY _____ SECTION _____ DRILLING PERMIT NO. _____
LOCATION 990' FNL & 1650' FWL Sec. 11-19N-25E

TYPE OF WELL Dry hole TOTAL DEPTH 847'
(Oil, Gas or Dry Hole)
ALLOWABLE (If Assigned) _____
LAST PRODUCTION TEST OIL _____ (Bbls.) WATER _____ (Bbls.)
GAS _____ (MCF) DATE OF TEST _____
PRODUCING HORIZON _____ PRODUCING FROM _____ TO _____

1. COMPLETE CASING RECORD _____
None

2. FULL DETAILS OF PROPOSED PLAN OF WORK _____
Plug 847-817 w/3 sx
50-0 w/ 5 sx.

If well is to be abandoned, does proposed work conform with requirements of Rule 202? _____ If not, outline proposed procedure above.

DATE COMMENCING OPERATIONS _____
NAME OF PERSON DOING WORK W. T. Meyer ADDRESS Navajo, Arizona
CORRESPONDENCE SHOULD BE SENT TO _____

NAME Malette Martin
TITLE owner
John K. Pethy
STATE OF ARIZONA OIL & GAS CONSERVATION COMMISSION

Date Approved Sept 17, 1962

STATE OF ARIZONA
OIL & GAS CONSERVATION COMMISSION
Application to Abandon and Plug
Form No. 15A File 2 Copies
Authorized by Order No. 4-6-59
Effective April 6, 1959

APPLICATION FOR PERMIT TO DRILL, DEEPEN OR PLUG BACK

APPLICATION TO DRILL DEEPEN PLUG BACK

NAME OF COMPANY OR OPERATOR

DATE

Malette Martin

August 30, 1962

Address

City

State

3237 E. Camelback

Phoenix

Arizona

DESCRIPTION OF WELL AND LEASE

Name of lease

Well number

Elevation (ground)

Raymond Fitzgerald Fee

1

Well location (give footage from section lines)

Section--township--range or block & survey

990 ft. FNL - 1650 ft. FWL

Sec. 11, T19N, R25E

Field & reservoir (If wildcat, so state)

County

wildcat

Apache

Distance, in miles, and direction from nearest town or post office

4 miles West of Navajo, Arizona

Nearest distance from proposed location to property or lease line:

1650

feet

Distance from proposed location to nearest drilling, completed or applied--for well on the same lease:

one mile

feet

Proposed depth:

1500'

Rotary or cable tools

Rotary

Approx. date work will start

Sept. 2, 1962

Number of acres in lease:

640

Number of wells on lease, including this well, completed in or drilling to this reservoir:

one

If lease, purchased with one or more wells drilled, from whom purchased:

Name

Address

None

Status of bond

Forthcoming

Remarks: (If this is an application to deepen or plug back, briefly describe work to be done, giving present producing zone and expected new producing zone)

* Fill in Proposed Casing Program on other side

CERTIFICATE: I, the undersigned, under the penalty of perjury, state that I am the Owner of the

Malette Martin (company), and that I am authorized by said company to make this report; and that this report was prepared under my supervision and direction and that the facts stated therein are true, correct and complete to the best of my knowledge.

Date

August 30, 1962

Signature

Malette Martin

Permit Number: 210

Approval Date: _____

Approved By: *R. Fitzgerald*

Notice: Before sending in this form be sure that you have given all information requested. Much unnecessary correspondence will thus be avoided.

See Instruction on Reverse Side of Form

STATE OF ARIZONA OIL & GAS CONSERVATION COMMISSION

Application to Drill, Deepen or Plug Back

Form No. P-1

File two copies

Effective Feb. 28, 1962.

INSTRUCTIONS

READ CAREFULLY AND COMPLY FULLY

For the purpose of this determination attach hereto a neat, accurate plat, map or sketch of this lease, section, block or lot locating thereon the proposed site for this location. Plat shall be drawn to a scale which will permit the facile observation of all pertinent data. Show distances of the proposed well from the two nearest lease and section lines, and from the nearest wells on the same lease completed in or drilling to the same reservoir. If the location requested is not in conformance with the applicable well-spacing rules, show all off-setting wells to the proposed well, and the names and addresses of all adjoining lease or property owners.

In event plat is filed for the purpose of designating the drilling and producing unit, or proration unit, on which the proposed well is to be drilled, the boundaries of such unit shall be shown, also the boundaries of all other such units attributed to other wells on the same lease completed in or drilling to the same reservoir. The acreage contained within each unit shall also be shown.

Do not confuse survey lines with lease lines. The sketch or plat should show your entire lease if possible. If it is not practical to show the entire lease and the plat shows only a section, block or lot out of your lease, you should clearly show that same is only a part of the lease.


Designate scale to which plat or sketch is drawn. Also designate northerly direction on the sketch or plat.

PROPOSED CASING PROGRAM

Size of Casing	Weight	Grade & Type	Top	Bottom	Cementing Depths	Sacks Cement
7"			0	75		circ.
4½"			0	1000		circ.


I WILL PROTECT ALL FRESH WATER STRATA.

Form No: P-1

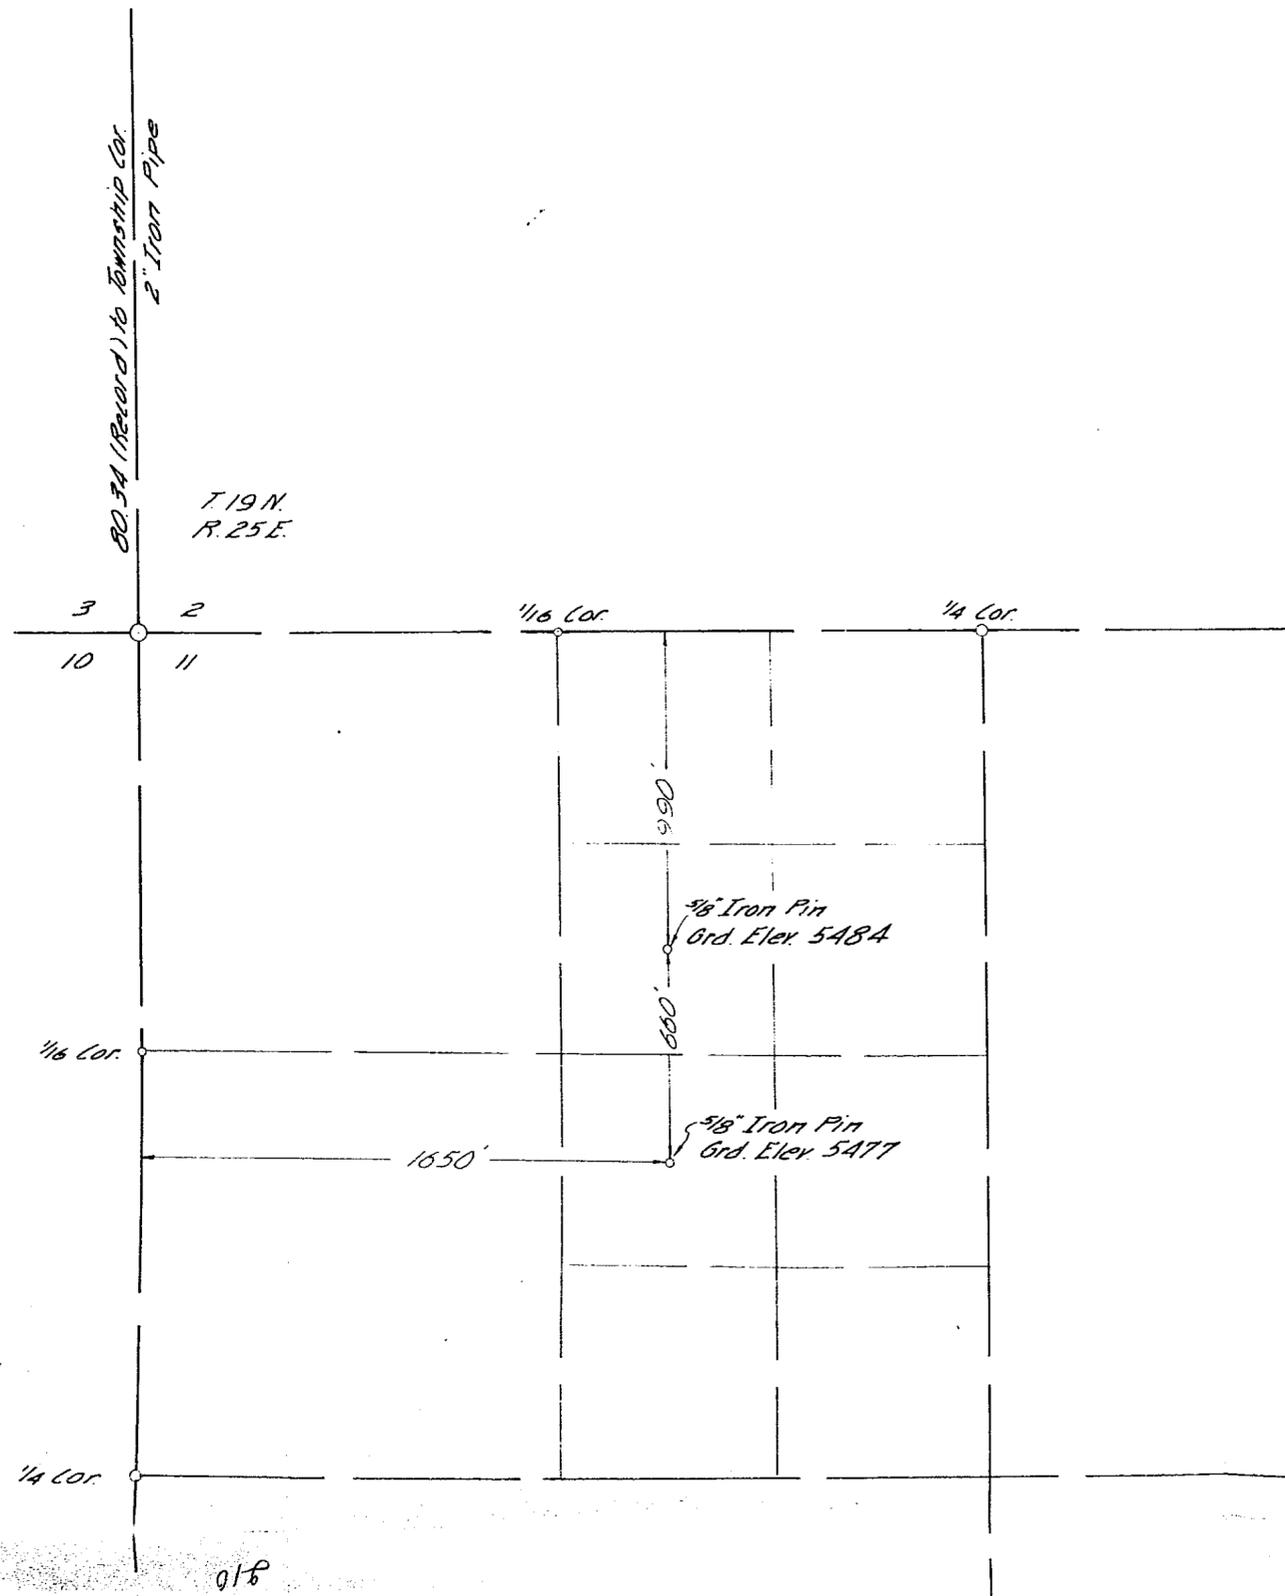

T.19N.
R.25E.


Plat of a part of Section 11,
T.19N., R.25E., G. & S.R. B. & M.
Surveyed for M.T. MARTIN

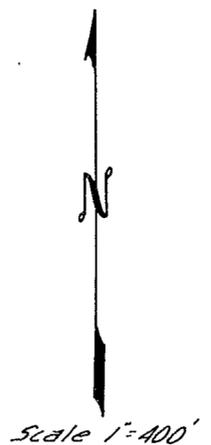

Holbrook, Arizona
Sept 4, 1962

I do hereby certify that this
Plat is from a field survey made
by me; and is true and correct to
the best of my knowledge and
belief.

018

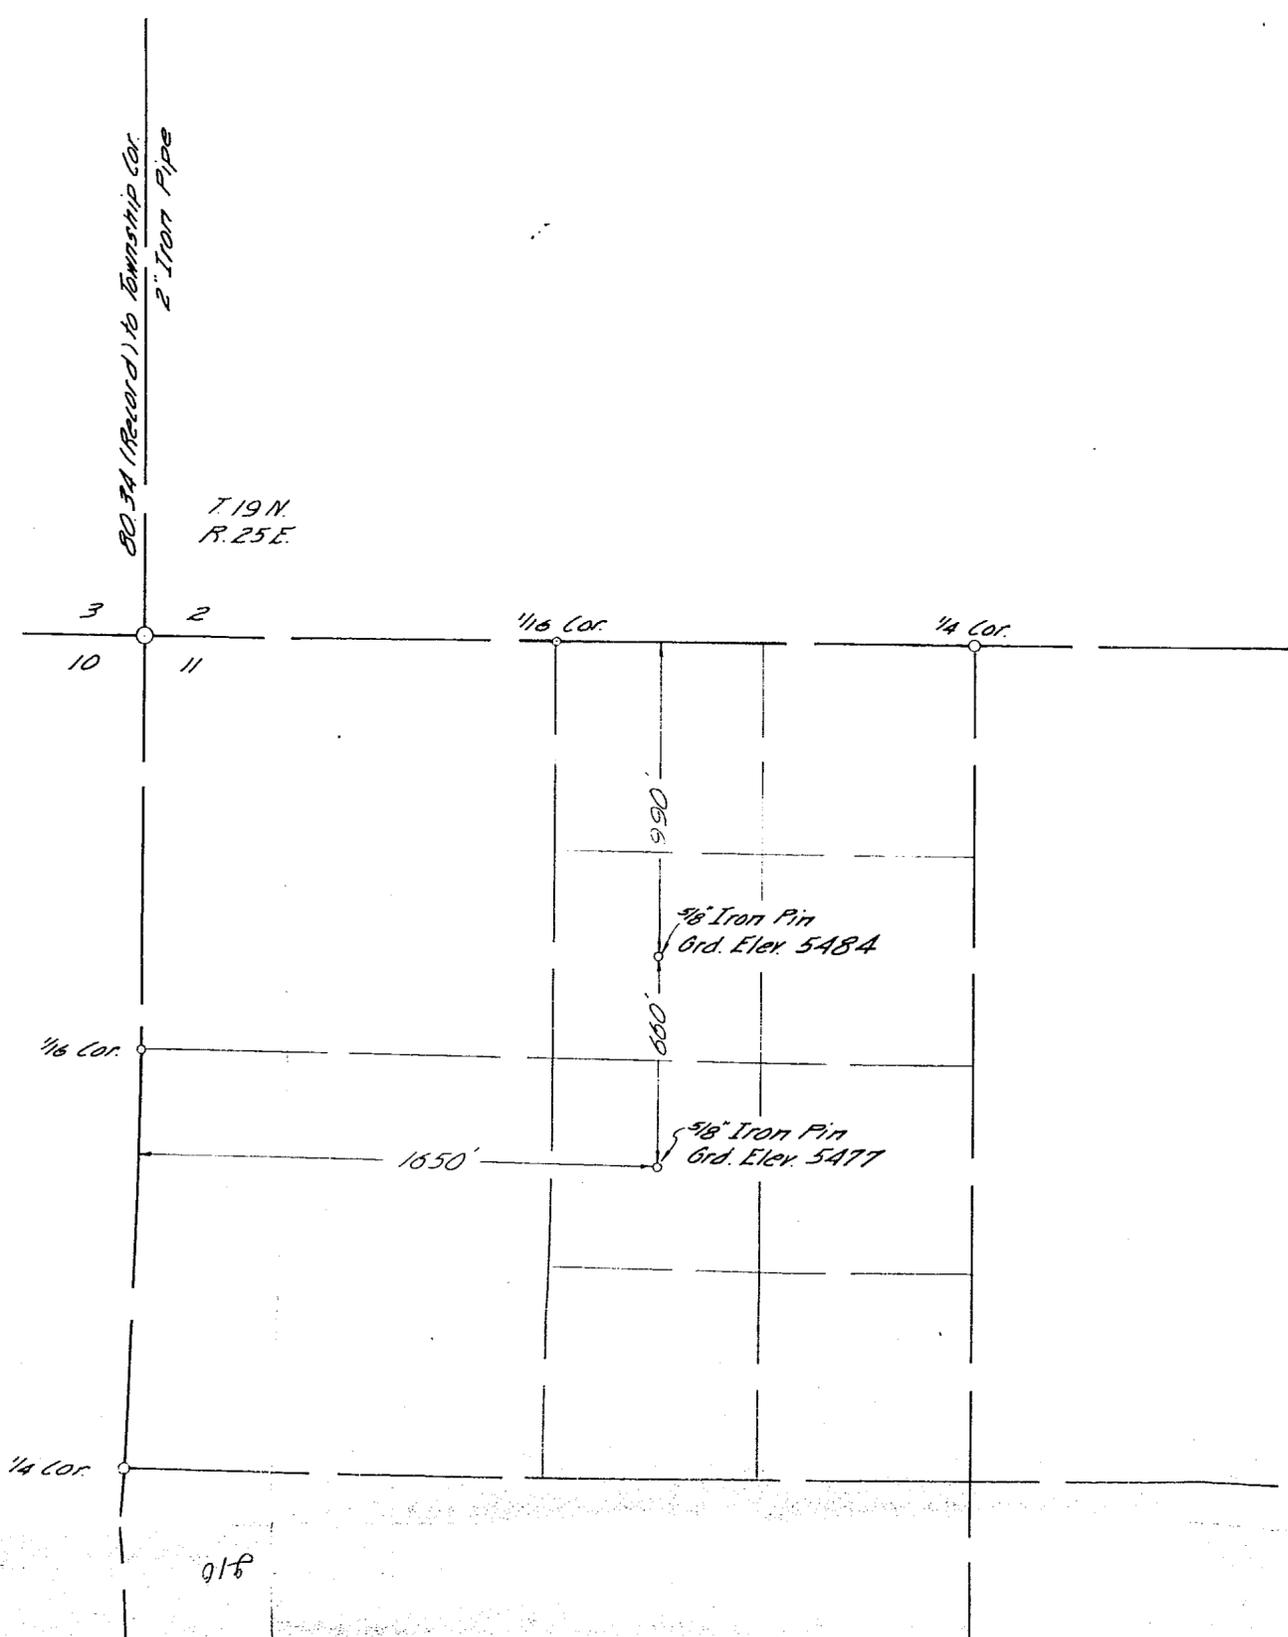

Plat of a part of Section 11,
 T.19N., R.25E., G. & S.R. B. & M.
 Surveyed for M.T. MARTIN

Holbrook, Arizona
 Sept. 4, 1962


I do hereby certify that this
 Plat is from a field survey made
 by me, and is true and correct to
 the best of my knowledge and
 belief.

Scale 1"=400'

918

SD 34 (Record) to Township Cor
2" Iron Pipe

T.19N.
R.25E.

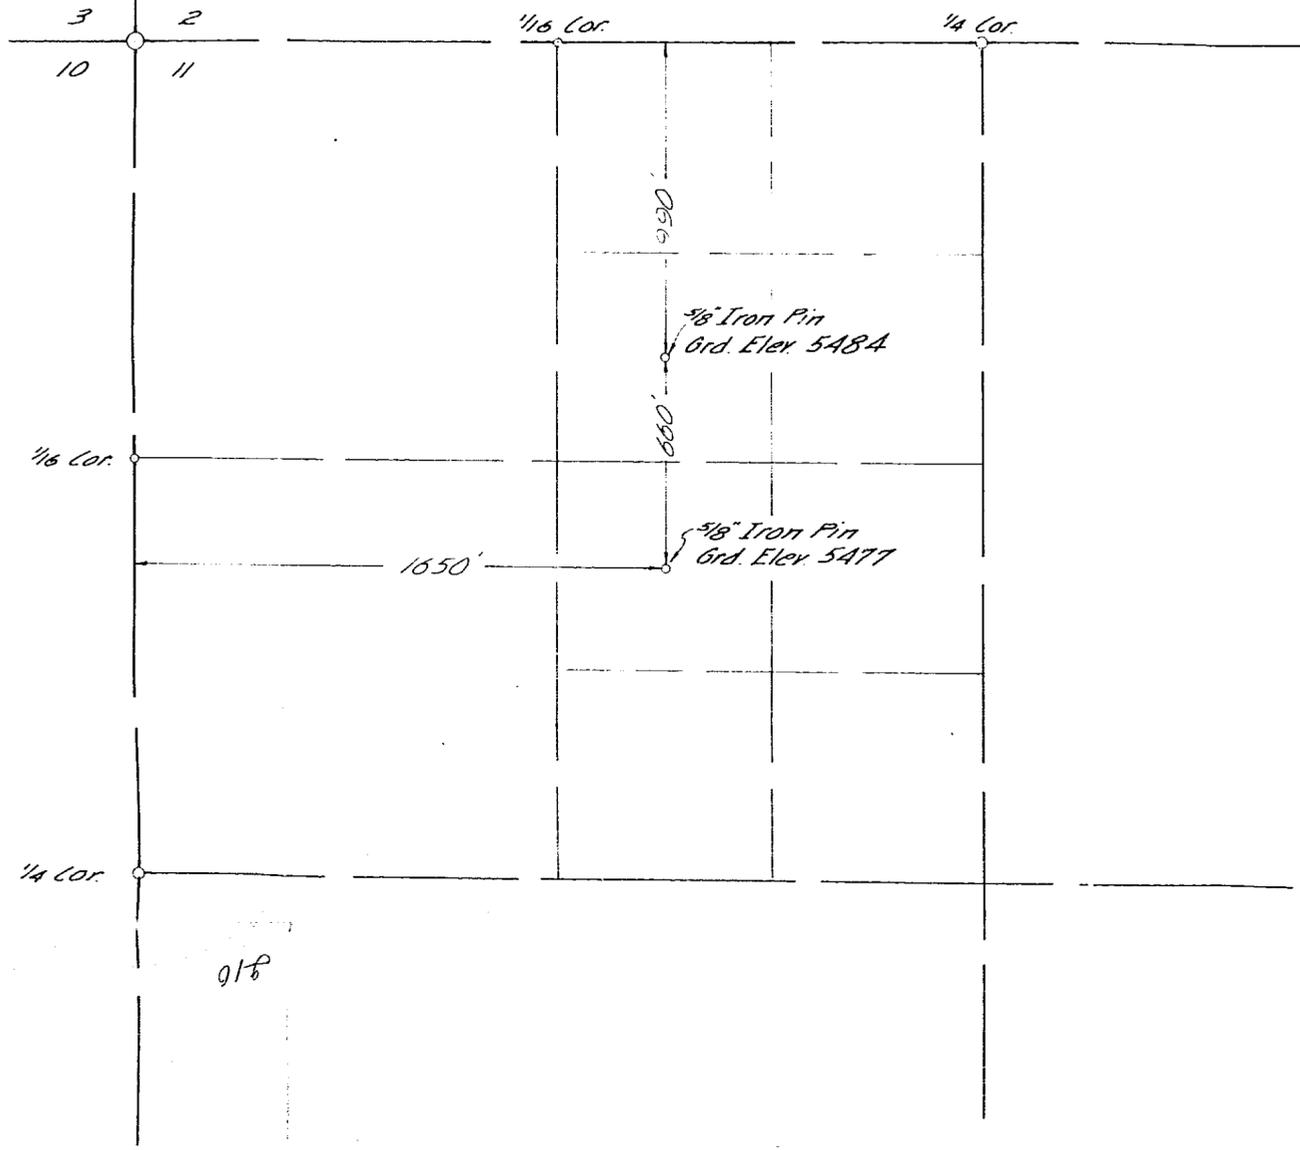

Plat of a part of Section 11,
T.19N., R.25E., G. & S.R. B. & M.
Surveyed for M.T. MARTIN

Holbrook, Arizona
Sept. 4, 1962

I do hereby certify that this
Plat is from a field survey made
by me; and is true and correct to
the best of my knowledge and
belief.

Scale 1"=400'

918

STATE of ARIZONA
OIL and GAS CONSERVATION COMMISSION
CAPITOL ANNEX
ROOM 202
1624 WEST ADAMS STREET
PHOENIX, ARIZONA

COMPANY Malette Martin DATE 9-1-1964
RE: WELL NAME & NUMBER: Fitzgerald Fee #1
LOCATION: SECTION 11 TWP.19N R. 25E COUNTY Apache
FILE NUMBER 210

Gentlemen:

We have reviewed our files and find that we need the below checked item (s) in order to complete same. Will you please fill in the enclosed form (s), at your earliest convenience, and return them to this office. May we remind you that your bond (# Not applicable,

issued by Not Applicable) can be forfeited for failure to comply.

In addition we request a copy of any log run on this (these) well (s)

Your cooperation is appreciated. If we may be of service to you please advise.

Yours very truly,

Bill Cooper

Bill Cooper
Records Section

Completion Record X

Plugging Record

Well Log

Application to plug and abandon

cc/Bonding Company

October 16, 1962

Mr. Malette Martin
3237 E. Camelback Road
Phoenix, Arizona

Dear Mr. Martin:

We herewith return to you Cashier's Check No. 23065
in the amount of \$2,500 written by the Arizona Bank.

This represents your bond for the dry hole in Section
11, T19N, R25E, Apache County, Arizona.

Your signature at the bottom of this letter will
acknowledge your receipt of this check.

Yours very truly,

John K. Petty
Petroleum Geologist

RECEIPT

Received the above described check this _____ day of
October, 1962.


Malette Martin

September 21, 1962

Mr. Malette Martin
3237 E. Camelback
Phoenix, Arizona

Dear Mr. Martin:

Enclosed are your approved copies of application for permit to drill and application to abandon and plug your Raymond Fitzgerald Fee #1 well in Section 11, T19N, R25E, Apache County, Arizona.

We are sorry this test resulted in a dry hole, but hope you meet with much better success in your other Arizona ventures.

Yours very truly,

John K. Petty
Petroleum Geologist

encs 2

P. S. We cannot release your \$2,500 cashier's check which was used in lieu of a drilling bond since your plugging record contains no plugging information. At your first opportunity, drop into the office with the necessary information and everything will be taken care of.

September 7, 1962

Mr. John Petty, Geologist
Oil and Gas Conservation Commission
3500 North Central Avenue
Phoenix 12, Arizona


Re: Malette Martin well

Dear Mr. Petty:

I have been advised by Mr. Malette Martin that he desires to drill a well 990 feet from the North line and 1650 feet from the West line of Section 11, T 19N, R 25E, Apache County, Arizona. Inasmuch as this is an unorthodox location closer to Section 2 of said township, I have the right, as the leasehold owner of said Section, to oppose the granting of a drilling permit in this location.

This is to advise that I do not object to Mr. Martin being issued a drilling permit for his well in that proposed location and would not appear to oppose the issuance of such permit if a hearing was held on this matter.

Very truly yours,

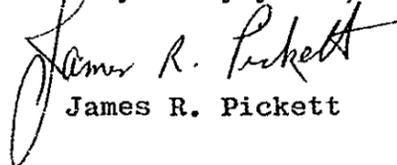
James R. Pickett

JRP:hme

3237 E. Camelback Rd.
Phoenix, Arizona

Sept. 5, 1962

Arizona Oil and Gas Commission
3500 North Central Ave.
Phoenix, Arizona

Gentlemen:

We respectfully request the approval of an unorthodox location for the M. Martin - Fitzgerald #1 Fee well to be 990' FNL and 1650' FWL of Section 11-19N-25E, Apache County, for the following reasons:

1. The railroad runs immediately south of the location.
2. The area south of the railroad is cut up and eroded by the Puerco River which offers a hazzard during flash floods.
3. The geologic location is best on the north side of the railroad as located.

Permission has been obtained from Mr. James Pickett who has the lease on the north.

Thanking you for this kind attention, I remain,

Very truly yours,

Malette Martin

