

P.W.

CONFIDENTIAL

Release Date 3-1-76



St. Joe American Exploration Corp. No. 2
NW/NW Sec 26-T18N-R25E, Apache Co. 634

COUNTY Apache AREA 21 miles near Navajo LEASE NO. State

WELL NAME St. Joe American Exploration Corporation Well No. 2 State

LOCATION NW/NW SEC 26 TWP 18N RANGE 25E FOOTAGE 50' FNL 50' FWL

ELEV 5590 GR 5593 KB SPUD DATE 1-16-75 STATUS P&A TOTAL DEPTH 1245'
COMP. DATE 3-2-75

CONTRACTOR

CASING SIZE	DEPTH	CEMENT	LINER SIZE & DEPTH	DRILLED BY ROTARY
<u>5 9/16"</u>	<u>1133'</u>		<u>all pulled</u>	<u>X</u>
				DRILLED BY CABLE TOOL
				PRODUCTIVE RESERVOIR
				INITIAL PRODUCTION <u>P&A</u>

FORMATION TOPS	DEPTHS	SOURCE		REMARKS
		L.L.	E.L.	
<u>Chinle</u>	<u>5590- 4904</u>		<u>X</u>	
<u>Coconino</u>	<u>4904- 4595</u>			
<u>Supai</u>	<u>4595- 4345</u>			

ELECTRIC LOGS	PERFORATED INTERVALS	PROD. INTERVALS	SAMPLE LOG
<u>Gamma Ray Neutron/Caliper</u>			SAMPLE DESCRP.
			SAMPLE NO. <u>1755</u>
			CORE ANALYSIS
			DSTs

REMARKS _____

APP. TO PLUG 3-275
 PLUGGING REP. 3-5-75
 COMP. REPORT 3-5-75

WATER WELL ACCEPTED BY _____

BOND CO. Federal Insurance Company filed in Pp/682 BOND NO. 80634846

BOND AMT. \$ 25,000 CANCELLED 12-1-82 ORGANIZATION REPORT 11-12-74

FILING RECEIPT 0261 LOC. PLAT X WELL BOOK X PLAT BOOK X

API NO. 02-001-20201 DATE ISSUED 11-22-74 DEDICATION NA

PERMIT NUMBER 634

*Water Miller
P&A
P&A*

(over)

CONFIDENTIAL

Release Date 3-1-76

*Drill hole info confidential
for indefinite period of time.*

7-9-75

St. Joe American Exploration Corp. No. 2
NW/NW Sec 26-T18N-R25E, Apache Co. 634

COUNTY Apache AREA 21 miles near Navajo LEASE NO. State

WELL NAME St. Joe American Exploration Corporation Well No. 2 State

LOCATION NW/NW SEC 26 TWP 18N RANGE 25E FOOTAGE 50' FNL 50' FWL
 ELEV 5590 GR 5593 KB SPUD DATE 1-16-75 STATUS PSA TOTAL
 COMP. DATE 3-2-75 DEPTH 1245'

CONTRACTOR

CASING SIZE	DEPTH	CEMENT	LINER SIZE & DEPTH	DRILLED BY ROTARY
<u>5 9/16"</u>	<u>1133'</u>		<u>all pulled</u>	<u>X</u>
				DRILLED BY CABLE TOOL
				PRODUCTIVE RESERVOIR
				INITIAL PRODUCTION <u>PSA</u>

FORMATION TOPS	DEPTHS	SOURCE		REMARKS
		L.L.	E.L.	
<u>Chinle</u>	<u>5590- 4904</u>		<u>X</u>	
<u>Coconino</u>	<u>4904- 4595</u>			
<u>Supai</u>	<u>4595- 4345</u>			

ELECTRIC LOGS	PERFORATED INTERVALS	PROD. INTERVALS	SAMPLE LOG
<u>Gamma Ray Neutron/Caliper</u>			SAMPLE DESCRP. SAMPLE NO. <u>1755</u> CORE ANALYSIS DSTs

REMARKS _____ APP. TO PLUG 3-275
 PLUGGING REP. 3-5-75
 COMP. REPORT 3-5-75

WATER WELL ACCEPTED BY _____
 BOND CO. Federal Insurance Company filed in Pp/682 BOND NO. 80634846
 DATE _____ ORGANIZATION REPORT 11-12-74
 BOND AMT. \$ 25,000 CANCELLED 12-1-82
 FILING RECEIPT 0261 LOC. PLAT X WELL BOOK X PLAT BOOK X
 API NO. 02-001-20201 DATE ISSUED 11-22-74 DEDICATION NA

PERMIT NUMBER 634
*Water meters
 sent*

CONFIDENTIAL
 Release Date 3-1-76

WELL COMPLETION OR RECOMPLETION REPORT AND WELL LOG

DESIGNATE TYPE OF COMPLETION:

New Well Work-Over Deepen Plug Back Same Reservoir Different Reservoir Oil Gas Dry

DESCRIPTION OF WELL AND LEASE

Operator St. Joe American Exploration Corp.		Address Suite 108, 2002 North Forbes Boulevard	
Federal, State or Indian Lease Number or name of lessor if fee lease State		Well Number St. Joe #2	Field & Reservoir Strat. test
Location 50' FWL - 50' FNL		County Apache	
Sec. TWP-Range or Block & Survey Sec. 26, T18N, R25E			
Date spudded 1/16/75	Date total depth reached 2/14/75	Date completed, ready to produce 3/2/75	Elevation (DF, RKB, RT or <u>OT</u>) 5590
Total depth 1245	P.B.T.D. None	Single, dual or triple completion? None	Elevation of casing hd. Range None feet
Producing interval (s) for this completion None		Rotary tools used (interval)	Cable tools used (interval) None
Was this well directionally drilled? No	Was directional survey made? No	Was copy of directional survey filed? No	Date filed
Type of electrical or other logs run (check logs filed with the commission) Gamma Ray - Neutron - Galiper Log			Date filed March 5, 1975

CASING RECORD

Casing (report all strings set in well—conductor, surface, intermediate, producing, etc.)						
Purpose	Size hole drilled	Size casing set	Weight (lb./ft.)	Depth set	Sacks cement	Amt. pulled
	6-3/4	5-9/16	14.6 lb/ft	1133	None	1133

TUBING RECORD LINER RECORD

Size	Depth set	Packer set at	Size	Top	Bottom	Sacks cement	Screen (ft.)
None in.	ft.	ft.	in.	ft.	ft.		

PERFORATION RECORD ACID, SHOT, FRACTURE, CEMENT SQUEEZE RECORD

Number per ft.	Size & type	Depth Interval	Amt. & kind of material used	Depth Interval

INITIAL PRODUCTION

Date of first production		Producing method (indicate if flowing, gas lift or pumping—if pumping, show size & type of pump): None				
Date of test	Hrs. tested	Choke size	Oil prod. during test bbls.	Gas prod. during test MCF	Water prod. during test bbls.	Oil gravity ° API (Corr)
Tubing pressure	Casing pressure	Cal'ed rate of Production per 24 hrs.	Oil bbls.	Gas MCF	Water bbls.	Gas-oil ratio

Disposition of gas (state whether vented, used for fuel or sold):

CERTIFICATE: I, the undersigned, under the penalty of perjury, state that I am the Field Supervisor of the St. Joe American Exploration Corp. (company), and that I am authorized by said company to make this report; and that this report was prepared under my supervision and direction and that the facts stated therein are true, correct and complete to the best of my knowledge.

Date March 5, 1975 Signature Charles F. Langshier

RECEIVED

MARCH 1975

O & G CONS. COMM.

STATE OF ARIZONA
OIL & GAS CONSERVATION COMMISSION
Well Completion or Recompletion Report and Well Log
File One Copy

Form No. 4

Page No. 634

(Complete Reverse Side)

DETAIL OF FORMATIONS PENETRATED

Formation	Top	Bottom	Description*
Chinle	EL 5590	EL 4904	Clay - Shale
Coconino	EL 4904	EL 4595	Sandstone
Supai	EL 4595	EL 4345	Clay - Shale - and Salt T.D. 1245'

* Show all important zones of porosity, detail of all cores, and all drill-stem tests, including depth interval tested, cushion used, time tool open, flowing and shut-in pressures, and recoveries.

INSTRUCTIONS:

Attach driller's log or other acceptable log of well.

This Well Completion or Recompletion report and well log shall be filed with the State of Arizona Oil & Gas Conservation Commission not later than thirty days after project completion.

Form No. 4

PLUGGING RECORD					
Operator St. Joe American Exploration Corp.			Address 2002 N. Forbes Blvd. Suite 108 Tucson, AZ		
Federal, State, or Indian Lease Number, or lessor's name if fee lease.		Well No.	Field & Reservoir		
State St. Joe #2		Strat. Test	County		
Location of Well 50' FWL - 50' FNL			Sec-Twp-Rge or Block & Survey Sec. 16 T18N, R25E		County Apache
Application to drill this well was filed in name of St. Joe American Exploration	Has this well ever produced oil or gas No	Character of well at completion (initial production): Oil (bbls/day) None Gas (MCF/day) None Dry? Yes			
Date plugged: March 2, 1975	Total depth 1245	Amount well producing when plugged: Oil (bbls/day) None Gas (MCF/day) None Water (bbls/day) None			
Name of each formation containing oil or gas. Indicate which formation open to well-bore at time of plugging	Fluid content of each formation	Depth interval of each formation	Size, kind & depth of plugs used. Indicate zones squeeze cemented, giving amount cement		
Chinle			0 to 30' cement plug		
Chinle		686	636 to 686 cement plug		
Coconino		995	990-1040 cement plug		
Supai		990 to 1245	1133-1245 cement plug		
CASING RECORD					
Size pipe	Put in well (ft.)	Pulled out (ft.)	Left in well (ft.)	Give depth and method of parting casing (shot, ripped, etc.)	Packers and shoes
5 9/16	1133	1133	None	Free	None
Was well filled with mud-laden fluid, according to regulations? Yes			Indicate deepest formation containing fresh water. None		
NAMES AND ADDRESSES OF ADJACENT LEASE OPERATORS OR OWNERS OF THE SURFACE					
Name	Address		Direction from this well:		
In addition to other information required on this form, if this well was plugged back for use as a fresh water well, give all pertinent details of plugging operations to base of fresh water sand, perforated interval to fresh water sand, name and address of surface owner, and attach letter from surface owner authorizing completion of this well as a water well and agreeing to assume full liability for any subsequent plugging which might be required.					
Use reverse side for additional detail.					
CERTIFICATE: I, the undersigned, under the penalty of perjury, state that I am the <u>Field Supervisor</u> of the <u>St. Joe American Exploration Corp.</u> (company) and that I am authorized by said company to make this report; and that this report was prepared under my supervision and direction and that the facts stated therein are true, correct and complete to the best of my knowledge.					
March 5, 1975		Signature <i>Charles T. Langford</i>			
Date		Signature			
RECEIVED			STATE OF ARIZONA		
MAR 07 1975			OIL & GAS CONSERVATION COMMISSION		
O & G CONS. COM.			Plugging Record		
Form No. 10			File One Copy		
Permit No. 634					

APPLICATION TO ABANDON AND PLUG

FIELD Strat. Test
OPERATOR St. Joe American Exploration Corp. ADDRESS 2002 N. Forbes Blvd. #108 Tucson, AZ
Federal, State, or Indian Lease Number or Lessor's Name if Fee Lease State WELL NO. St. Joe 2 85705
LOCATION 50' FWL - 50' FNL Sec. 26, T18N, R25E

TYPE OF WELL Strat. Test TOTAL DEPTH 1245'
ALLOWABLE (If Assigned) (Oil, Gas or Dry Hole)
LAST PRODUCTION TEST OIL none (Bbls.) WATER none (Bbls.)
GAS none (MCF) DATE OF TEST none
PRODUCING HORIZON none PRODUCING FROM none TO none

1. COMPLETE CASING RECORD.

1133' of 5-9/16" casing.
1133' casing removed.

2. FULL DETAILS OF PROPOSED PLAN OF WORK.

Cement plug from bottom of hole @ 1245' to 1133'.
Cement plug from 1040' to 990'.
Cement plug from 686' to 636'.
Cement plug from 30' to ground level.

RECEIVED

APR 8 1976

O & G CONS. COMM.

DATE COMMENCING OPERATIONS 3/2/75
NAME OF PERSON DOING WORK Hunter-Shelton ADDRESS P.O. Box 583, Phoenix, AZ 85001

Signature [Handwritten Signature]
Supervisor, Field Operations
Title
2002 N. Forbes Blvd. Suite 108 Tucson, AZ 85705
Address
March 12, 1975
Date

Date Approved
STATE OF ARIZONA
OIL & GAS CONSERVATION COMMISSION
By:

STATE OF ARIZONA
OIL & GAS CONSERVATION COMMISSION
Application to Abandon and Plug
File Two Copies
Form No. 9

Permit No. 635

634

APPLICATION FOR PERMIT TO DRILL OR RE-ENTER

APPLICATION TO DRILL

RE-ENTER OLD WELL

St. Joe American Exploration Corp.

NAME OF COMPANY OR OPERATOR

Suite 108, 2002 North Forbes Blvd., Tucson, Arizona 85705

Address City State

Copperstate Exploration Company

Drilling Contractor

920 West Wanda Vista, Tucson, Arizona

Address

DESCRIPTION OF WELL AND LEASE

Federal, State or Indian Lease Number, or if fee lease, name of lessor State Lease	Well number 2	Elevation (ground) 5590
---	------------------	----------------------------

Nearest distance from proposed location to property or lease line: 50' FNL - 50' FNL feet	Distance from proposed location to nearest drilling, completed or applied—for well on the same lease: None feet
---	---

Number of acres in lease: 640	Number of wells on lease, including this well, completed in or drilling to this reservoir: 0
----------------------------------	---

If lease, purchased with one or more wells drilled, from whom purchased: State Lease	Name	Address
---	------	---------

Well location (give footage from section lines): 50' FNL - 50' FNL	Section—township—range or block and survey 26-T18N-R25E	Dedication (Comply with Rule 105) NA
---	--	---

Field and reservoir (if wildcat, so state) Mineral Test	County Apache
--	------------------

Distance, in miles, and direction from nearest town or post office:
21 miles near Navajo

Proposed depth: 1250'	Rotary or cable tools Rotary	Approx. date work will start 12-4-74
--------------------------	---------------------------------	---

Bond Status: state wide Amount: 25,000	Organization Report On file Or attached X	Filing Fee of \$25.00 Attached X
---	--	-------------------------------------

Remarks:
CONFIDENTIAL

CERTIFICATE: I, the undersigned, under the penalty of perjury, state that I am the Vice-President of the St. Joe American Exploration Corporation, and that I am authorized by said company to make this report; and that this report was prepared under my supervision and direction and that the facts stated therein are true, correct and complete to the best of my knowledge.

William F. Waller
Signature

Date

Permit Number: 634
Approval Date: 11-22-74
Approved By: W.F. Waller

Notice: Before sending in this form be sure that you have given all information requested. Much unnecessary correspondence will thus be avoided.

STATE OF ARIZONA
OIL & GAS CONSERVATION COMMISSION
Application to Drill or Re-enter
File Two Copies


Form No. 3

1. Operator shall outline the dedicated acreage for both oil and gas wells on the plat.
2. A registered professional engineer or land surveyor registered in the State of Arizona or approved by the Commission shall show on the plat the location of the well and certify this information in the space provided.
3. All distances shown on the plat must be from the outer boundaries of the Section.
4. Is the Operator the only owner in the dedicated acreage outlined on the plat below? YES NO
5. If the answer to question four is "no," have the interests of all the owners been consolidated by communitization agreement or otherwise? YES NO If answer is "yes," Type of Consolidation _____
6. If the answer to question four is "no," list all the owners and their respective interests below:

Owner	Land Description																
<table border="1" style="width: 100%; border-collapse: collapse;"> <tr> <td style="width: 25%; text-align: center; vertical-align: middle;">50FWL 50FNL</td> <td style="width: 25%;"></td> <td style="width: 25%;"></td> <td style="width: 25%;"></td> </tr> <tr> <td style="height: 100px;"></td> <td></td> <td></td> <td></td> </tr> </table>	50FWL 50FNL																<p style="text-align: center;">CERTIFICATION</p> <p>I hereby certify that the information above is true and complete to the best of my knowledge and belief.</p> <p>Name _____</p> <p>Position _____</p> <p>Company _____</p> <p>Date _____</p> <p>I hereby certify that the well location shown on the plat was plotted from field notes of actual surveys made by me or under my supervision, and that the same is true and correct to the best of my knowledge and belief.</p> <p>Date Surveyed _____</p> <p>Registered Professional Engineer and/or Land Surveyor _____</p> <p>Certificate No. _____</p>
50FWL 50FNL																	

PROPOSED CASING PROGRAM

Size of Casing	Weight	Grade & Type	Top	Bottom	Cementing Depths	Sacks Cement
4 1/2"	11 1/2	H 40			1000'	3

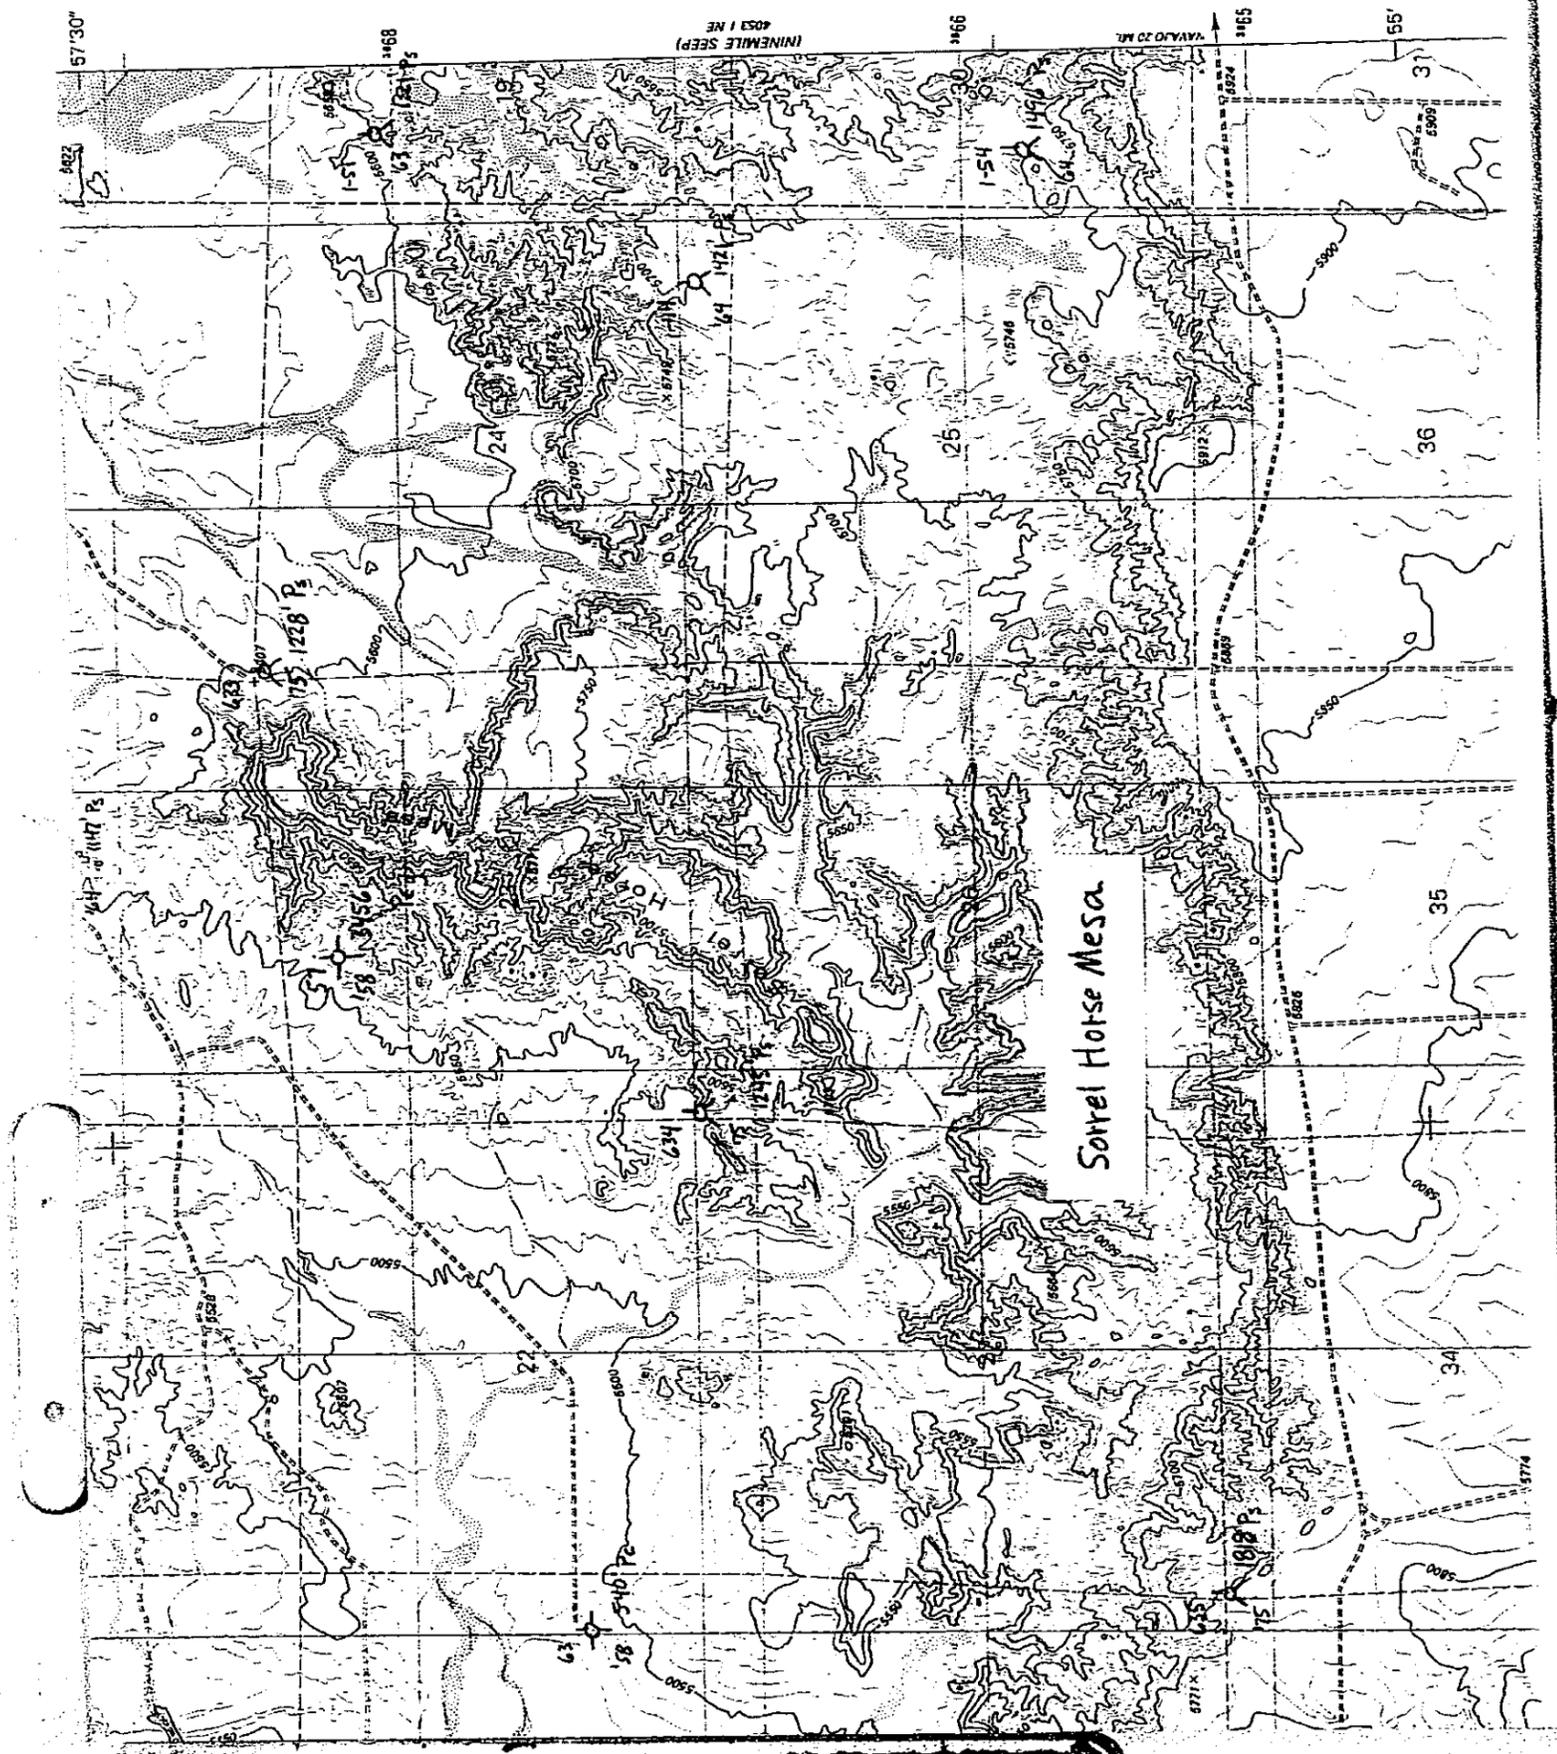



PERMIT TO DRILL

This constitutes the permission and authority from the
OIL AND GAS CONSERVATION COMMISSION,
STATE OF ARIZONA,

ST. JOE AMERICAN EXPLORATION CORP.

To: _____
(OPERATOR)

to drill a well to be known as

ST. JOE AMERICAN EXPLORATION CORP. WELL NO. 2

(WELL NAME)

located **50' FWL - 50' FNL**

Section **26** Township **18N** Range **25E**, **Apache** County, Arizona.

The **NA** of said

Section, Township and Range is dedicated to this well.

Said well is to be drilled substantially as outlined in the attached Application and must be drilled in full compliance with all applicable laws, statutes, rules and regulations of the State of Arizona.

Issued this **22** day of **November**, **1974**.

OIL AND GAS CONSERVATION COMMISSION

By W.B. Ode
EXECUTIVE SECRETARY


PERMIT N^o 634

RECEIPT NO. 0261
API NO. 02-001-20201
SAMPLES ARE REQUIRED

State of Arizona
Oil & Gas Conservation Commission
Permit to Drill

FORM NO. 27

#634

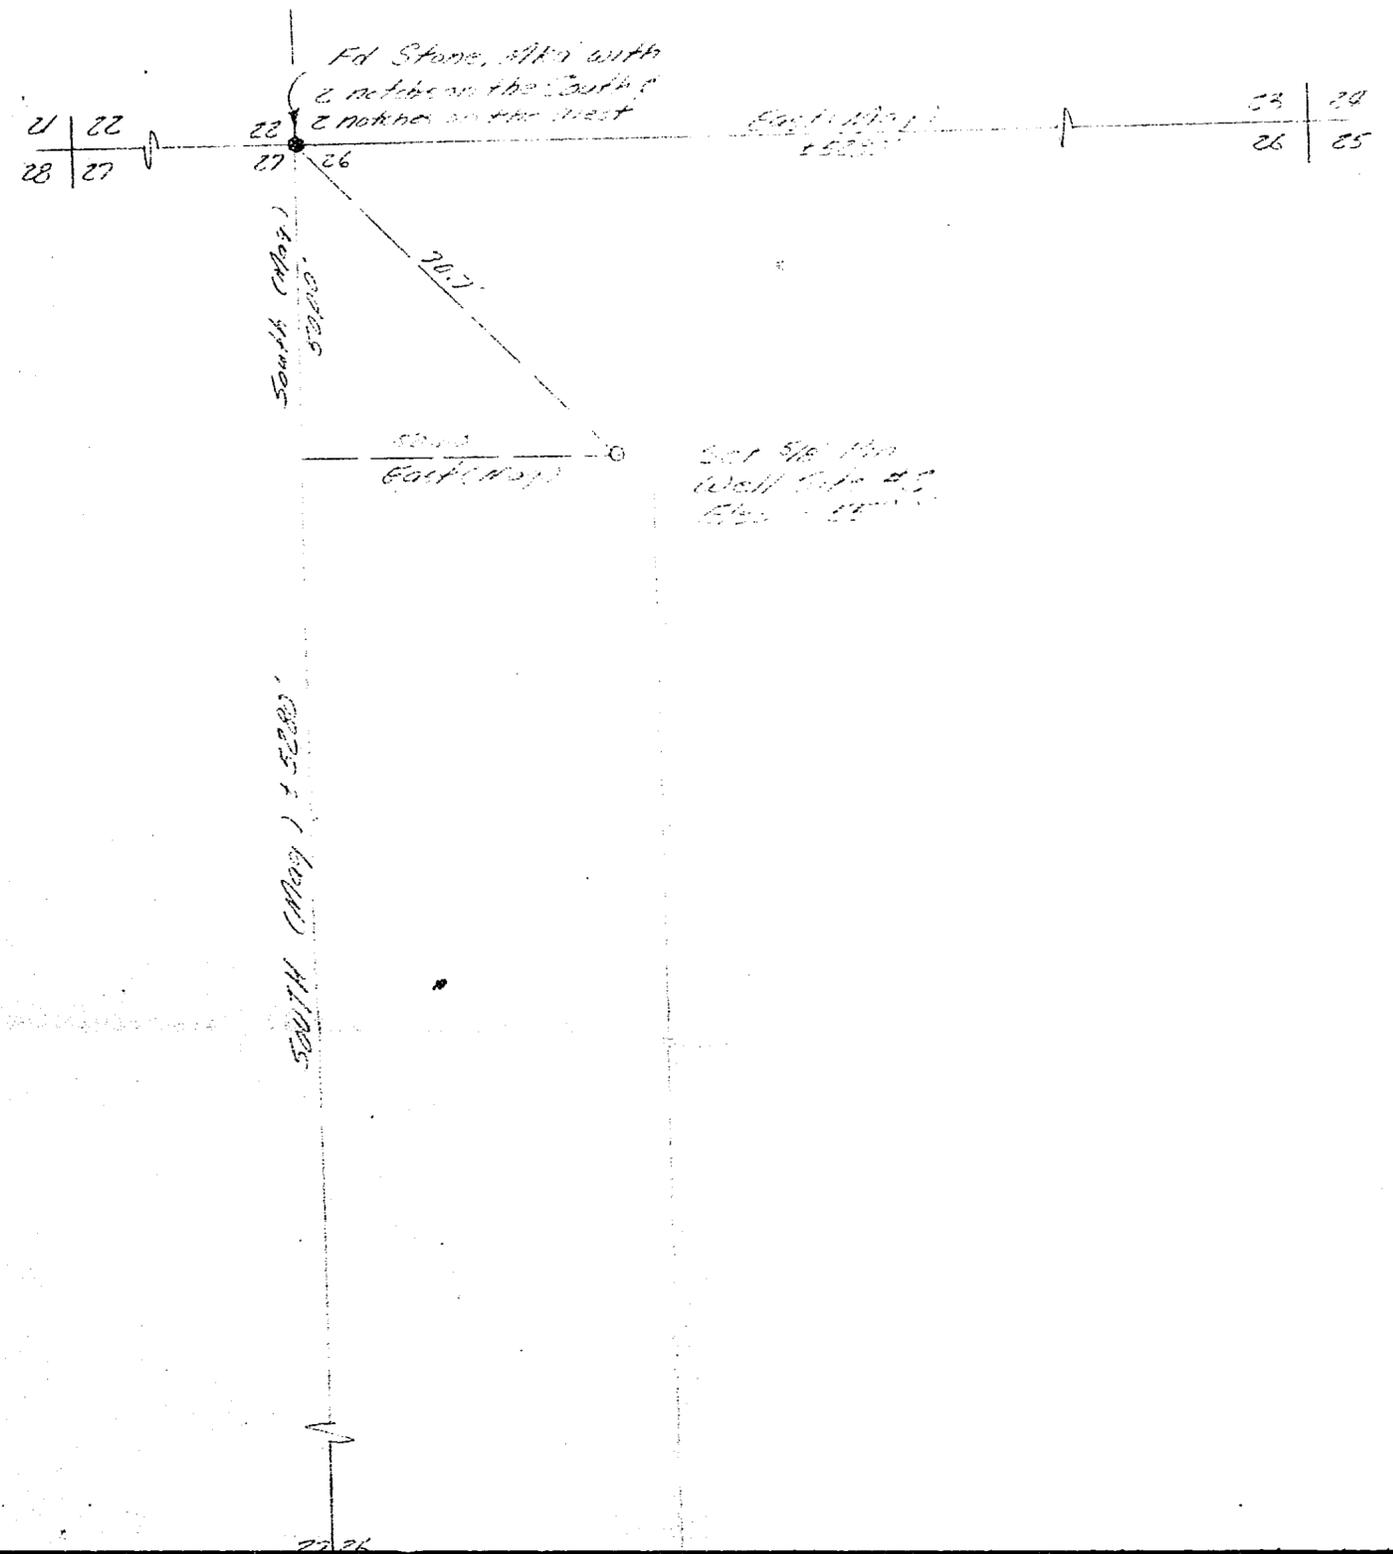

Scale - 1/4"

Location Map
 for Well Site #2, located in Sec 26.7
 R35E, T45S RBCM, Apache County, AZ

Surveyors Note, Well was located as
 hereon, Elev are within ±2'

Line also with
line on the South of
line on the West

East (110°)

23	24
26	25

Scale = 1" = 20'

NORTH

20.7

20.0

Set 5/8" Pin
Well Site #2
Elev. 55'

Location Map
for Well Site #2, located in Sec. 26, T18N,
R25E, Q. & S. R.B.M., Apache, County Ariz.

Surveyors Note, Well was located as shown
hereon, Elevs. are within ±2'



OFFICE OF
Oil and Gas Conservation Commission
STATE OF ARIZONA

St. ... Corporation No. 2
NW/NE Sec 26-T18N-R25E, Apache Co. 634

Home, also with
line to the South of
line to the West

East (Mag)
± 5250'

23	24
26	25

Scale = 1" = 20'

NORTH

20.7

Set 5/8" Pin
Well Site #2
Elev = 5500'


Location Map
for Well Site #2, located in Sec 26, T18N,
R25E, B&S R.B.M., Apache, County Ariz

Surveyors Note, Well was located as shown
hereon, Elevs. are within ± 2'



OFFICE OF
Oil and Gas Construction Commission
STATE OF ARIZONA

St. ... Corporation Corp. No.
NM/NM Sec 26-T18N-R25E, Apache Co. Ariz

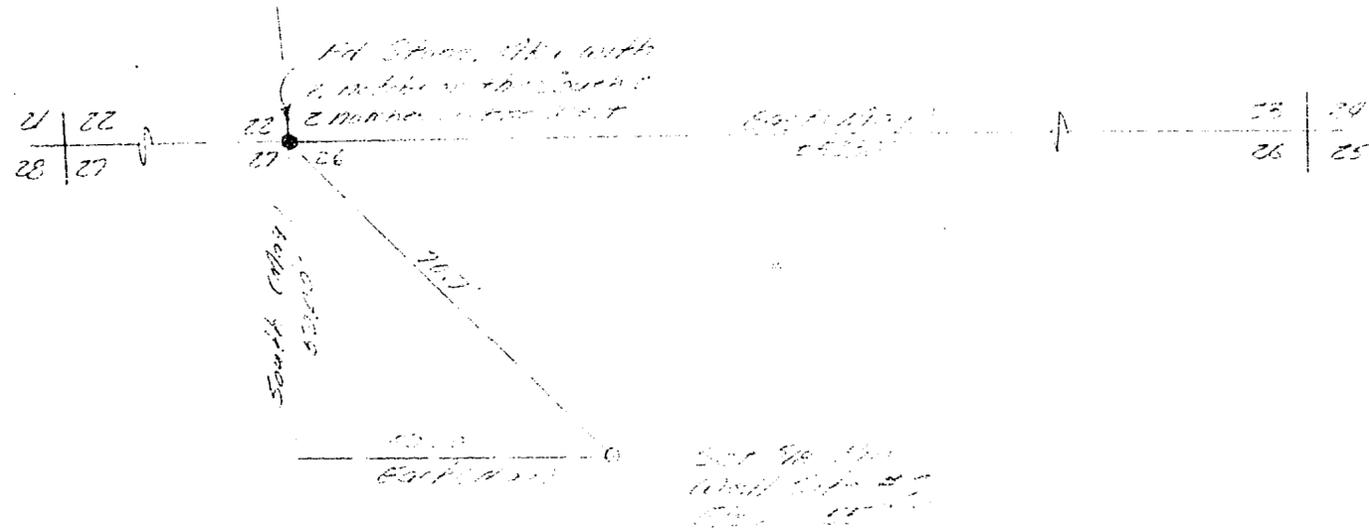

Location Map
 for Well Site #2, located in Sec 26,
 R. 15 E., T. 6 S. R. 3 E. M., Apache County

Surveyors Note: Well was located as
 person, Elevation within ± 2'

Surveyors Certificate
 This is to certify that the
 work made by me or under my
 the month of Nov. 1974

Surveyor
 [Signature]

with
no
no

East 1/2 Sec 26

23	24
26	25

Scale = 1" = 20'

NORTH

Well Site #2
Elev. 1100'

Location Map

for Well Site #2, located in Sec 26, T18N,
R25E, Q. & S. R.B.C.M., Apache, County Ariz

Surveyors Note: Well was located as shown
hereon, Elevs. are within ± 2'

Surveyors Certificate
This is to certify that this survey was
made by me or under my direction during
the month of Nov. 1974




Sam L. Kuder
Nov 5, 1974

#634



OFFICE OF
Oil and Gas Conservation Commission
STATE OF ARIZONA

Se.
NO/AM Sec 26-T18N-R25E, Apache Co., Ariz

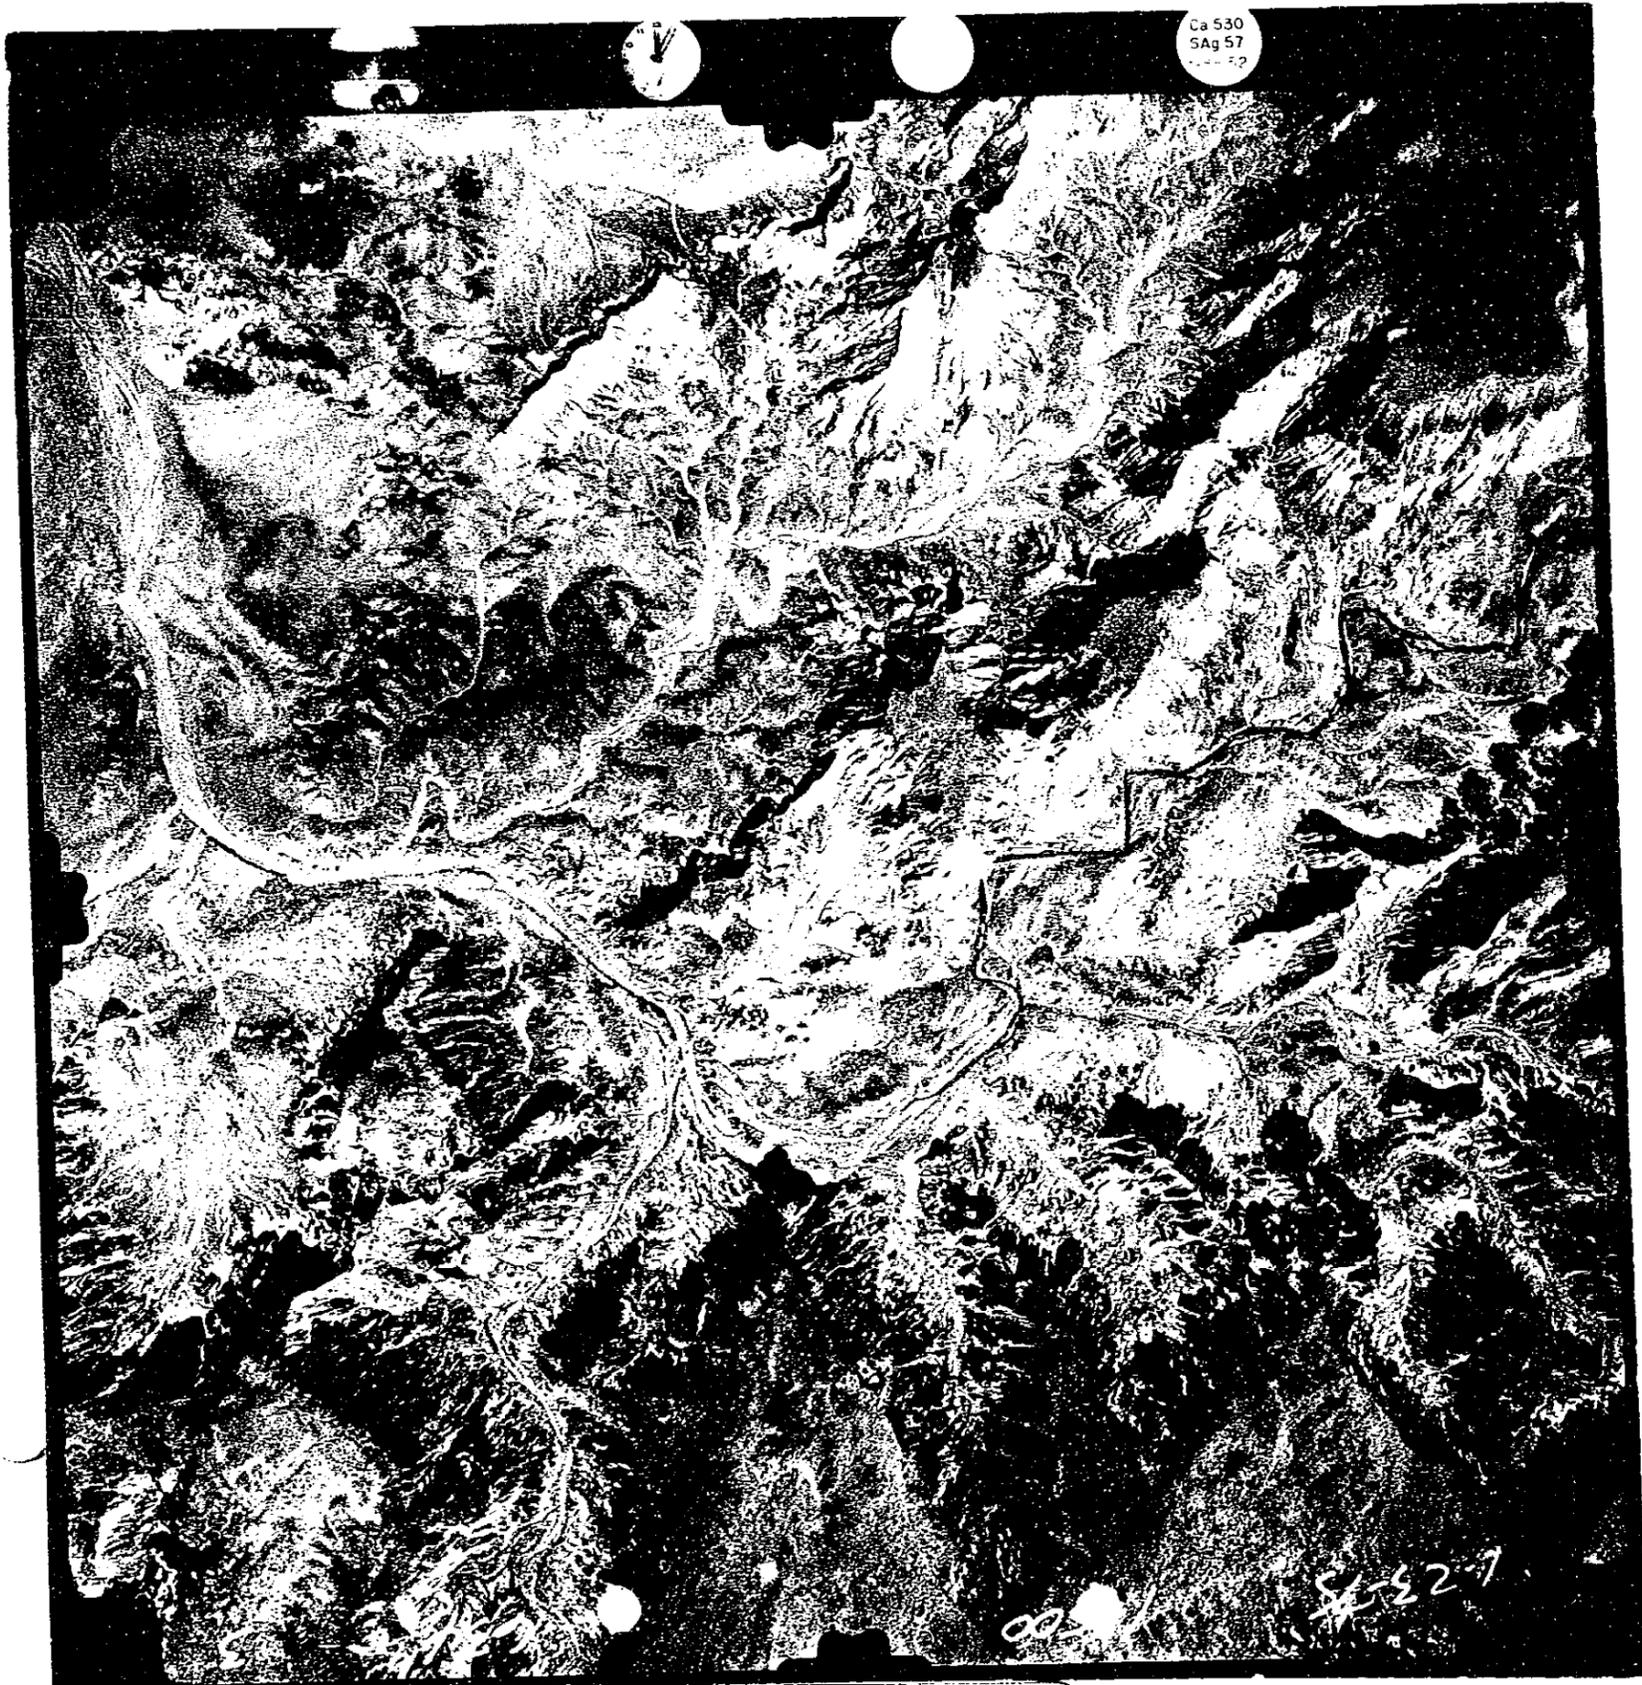

Ca 530
SAg 57

005/10 S-527





Ca 530
SAJ 57

12375
1500





OFFICE OF
Oil and Gas Conservation Commission

STATE OF ARIZONA

~~XXXXXXXXXXXX~~ 8686 N Central
PHOENIX, ARIZONA ~~85013~~ Suite 106, 85020
PHONE: (602) 271-5161

March 31, 1976

Mr. Wayne K. Wallace
2002 North Forbes Blvd.
Suite 108
Tucson, AZ 85705


RE: St. Joe American Exploration Corp. #3 NW/NW Sec 34-T18N-R25E, Apache County Permit #635	St. Joe American Exploration Well #6 NW/NW Sec 6, T17N, R26E, Apache County Permit #642
St. Joe American Exploration Corp. #4 NW/NW Sec. 4-T17N, R25#, Apache County Permit #636	St. Joe American Exploration Well #8 SE/SE Sec 10, T17N, R25E, Apache County Permit #650
St. Joe American Exploration Corp. #5 NW/NW Sec. 14-T17N-R25E, Apache County Permit #641	St. Joe American Exploration Well #9 NW/NW Apache County, Sec 16, T17N, R25E Permit #652

Dear Mr. Wallace:

A check of our files indicate that we need certain information on the above referenced wells. We are attaching a list of wells with the information that is needed for each one.

We would appreciate if you would forward this information to this office at your earliest convenience.

Very truly yours,

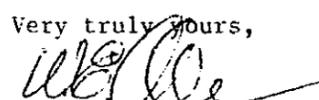
W. E. Allen, Director
Enforcement Section

WEA/sl
Encl.

634

Page 2
Letter of March 31, 1976

RE: Additional references

St. Joe American Exploration Corp. Well No. 1
NW/NW Sec 24, T18N, R25E, Apache County
Permit #633

St. Joe American Exploration Corp. Well No. 2
NW/NW Sec 26, T18N, R25E, Apache County
Permit #634

	<u>Plugging Report</u>	<u>Completion Report</u>	<u>Samples</u>	<u>Electric Logs</u>	<u>Application to Plug</u>
St. Joe #3, Permit #635		X	X		
St. Joe #4, Permit #636		X	X		
St. Joe #5, Permit #641		X	X		
St. Joe #6, Permit #642			X		
St. Joe #8, Permit #650		X	X	X	
St. Joe #9, Permit #652		X	X	X	X
St. Joe #2, Permit #634			X		X
St. Joe #1, Permit #633			X		X

March 3, 1976

Ms. Kay Waller
Petro-Well Libraries, Inc.
150 Security Life Building
1616 Glenarm Place
Denver, CO 80202

RE: FEBRUARY CURRENT FILE MATERIAL

Dear Kay:

Enclosed you will find the following current material for February:

DATA: Duval Corporation, Permit #632
St. Joe American, Permit #633
St. Joe American, Permit #634

LOGS: Permit #633 - Gamma Ray-Neutron
Permit #634 - Gamma Ray Neutron and Caliper
Permit #632 - Gamma Ray Neutron

Data and logs for Permit #622, Geo-Kinetics, Inc.

Exploration Log, Dual Induction, Acoustilog, Densilog, Gamma Ray Neutron.

Thank you.

Saralae Lorenzo (Ms)
Secretary

Encls.

WA

ST. JOE

MINERALS CORPORATION

2002 NORTH FORBES BOULEVARD
TUCSON, ARIZONA 85705
602-622-4766

RECEIVED

JUL 9 1975

O & G CONS. COMM.

CHARLES T. LONGSHORE
SUPERVISOR OF FIELD OPERATIONS

July 8, 1975

RECEIVED

JUL 9 1975

O & G CONS. COMM.

Mr. Bill Allen
State of Arizona
Oil & Gas Conservation Commission
8686 N. Central, Suite 106
Phoenix, Arizona 85020

Dear Mr. Allen:

Please keep all drill hole information in our files confidential for an indefinite period of time. Thank you.

Sincerely,

Charles T. Longshore

Charles T. Longshore *CL*

pb

cc: W. K. Wallace

634

November 22, 1974

Mrs. Jo Ratcliff
Four Corners Sample Cut Association
P. O. Box 899
Farmington, New Mexico 87401

Dear Mrs. Ratcliff:

The following permits were issued since November 20, 1974.

St. Joe American Exploration Corp.
Well No. 1, NW/NW Sec 24-T18N-R25E
Apache County, Permit No. 633

St. Joe American Exploration Corp.
Well No. 2, NW/NW Sec 26-T18N-R25E
Apache County, Permit No. 634

St. Joe American Exploration Corp.
Well No. 3, NW/NW Sec 34-T18N-R25E
Apache County, Permit No. 635

St. Joe American Exploration Corp.
Well No. 4, NW/NW Sec 4-T17N-R25E
Apache County, Permit No. 636

Very truly yours,

Rhema L. Brandt
Secretary to W. E. Allen
Director, Enforcement Section

/rlb

November 22, 1974

Charles T. Longshore
~~Mr. Wayne K. Wallace~~
St. Joe American Exploration Corp.
Suite 108, 2002 N. Forbes Blvd.
Tucson, Arizona 85705

Re: St. Joe Well No. 1
NW/NW Sec 24-T18N-R25E
Apache Co., Permit #633

St. Joe Well No. 3
NW/NW Sec 34-T18N-R25E
Apache Co., Permit #635

St. Joe Well No. 2
NW/NW Sec 26-T18N-R25E
Apache Co., Permit #634

St. Joe Well No. 4
NW/NW Sec 4-T17N-R25E
Apache Co., Permit #636

Dear Mr. Wallace:

Enclosed please find Receipt No. 0261 covering your \$100 filing fee for the above referenced wells. Also enclosed are your applications for Permit to Drill and Permit to Drill Nos. 633, 634, 635 and 636.

Very truly yours,

W. E. Allen, Director
Enforcement Section

WEA/rib

Encs.