

RIDGEWAY AZ OIL CORP

9-5-31 STATE

NW SE 5-9N-31E

(962)

SUNDRY NOTICES AND REPORTS ON WELLS

1. Name of Operator Ridgeway Arizona Oil Corp
 2. OIL WELL GAS WELL OTHER (Specify) CO2
 3. Well Name State 9-5-31
 Location 1948' FSL & 1718' FEL
 Sec. 5 Twp. 9N Rge. 31E County Apache, Arizona
 4. Federal, State, or Indian Lease Number, or lessor's name if fee lease 13-110452

5. Field or Pool Name St Johns

6. Check Appropriate Box to Indicate Nature of Notice, Report, or Other Data

NOTICE OF INTENTION TO:

TEST WATER SHUT-OFF PULL OR ALTER CASING
 FRACTURE TREAT DIRECTIONAL DRILL
 SHOOT OR ACIDIZE PERFORATE CASING
 REPAIR WELL CHANGE PLANS
 (OTHER) _____

SUBSEQUENT REPORT OF:

WATER SHUT--OFF WEEKLY PROGRESS
 FRACTURE TREATMENT REPAIRING WELL
 SHOOTING OR ACIDIZING ALTER CASING
 ABANDONMENT
 (OTHER) P&A Well

(NOTE: Report results of multiple completion on Well Completion or Recompletion Report and Log, Form 4)

1. DESCRIBE PROPOSED OR COMPLETED OPERATIONS (Clearly state all pertinent details, and give pertinent dates, including estimated date of starting any proposed work. If well is directionally drilled, give subsurface locations and measured and true vertical depths for all markers and zones pertinent to this work.

Made attempts to fish air hammer out of well, air hammer was retrieved but, 12 1/4" bit remained in well. Ridgeway plans to P&A well as soon as equipment is available.

Well depth is 122'

8. I hereby certify that the foregoing is true and correct.

Signed _____

Title Field Ops Supv

Date 1-8-09

rc'd 1-9-09

Permit No. 962

STATE OF ARIZONA
OIL & GAS CONSERVATION COMMISSION
 Sundry Notice and Reports On Wells
 File One Copy
 Form No. 25

SUNDRY NOTICES AND REPORTS ON WELLS

1. Name of Operator RIDGEWAY ARIZONA OIL CORP

2. OIL WELL GAS WELL OTHER (Specify) CO2

3. Well Name State 9-5-31
 Location 1948' FSL & 1718' FEL
 Sec. 5 Twp. 9N Rge. 31E County Apache, Arizona

4. Federal, State, or Indian Lease Number, or lessor's name if fee lease 13-110452

5. Field or Pool Name Wildcat

6. Check Appropriate Box to Indicate Nature of Notice, Report, or Other Data

NOTICE OF INTENTION TO:

TEST WATER SHUT-OFF	<input type="checkbox"/>	PULL OR ALTER CASING	<input type="checkbox"/>
FRACTURE TREAT	<input type="checkbox"/>	DIRECTIONAL DRILL	<input type="checkbox"/>
SHOOT OR ACIDIZE	<input type="checkbox"/>	PERFORATE CASING	<input type="checkbox"/>
REPAIR WELL	<input type="checkbox"/>	CHANGE PLANS	<input checked="" type="checkbox"/>
(OTHER) _____			<input type="checkbox"/>

SUBSEQUENT REPORT OF:

WATER SHUT-OFF	<input type="checkbox"/>	WEEKLY PROGRESS	<input type="checkbox"/>
FRACTURE TREATMENT	<input type="checkbox"/>	REPAIRING WELL	<input type="checkbox"/>
SHOOTING OR ACIDIZING	<input type="checkbox"/>	ALTER CASING	<input type="checkbox"/>
(OTHER) _____		ABANDONMENT	<input type="checkbox"/>

(NOTE: Report results of multiple completion on Well Completion or Recompletion Report and Log, Form 4)

1. DESCRIBE PROPOSED OR COMPLETED OPERATIONS (Clearly state all pertinent details, and give pertinent dates, including estimated date of starting any proposed work. If well is directionally drilled, give subsurface locations and measured and true vertical depths for all markers and zones pertinent to this work.

M.I.R.U. Animas Rig 504 attempted to spud well on 4-4-08, made up B.H.A. Run in hole lost air hammer. Rig hand failed to torque properly attempted to fish, but was eating up rig time. Would like to skid rig over to state 9-5-31X and make this the granite wash well and the 9-5-31 the amos wash well.

8. I hereby certify that the foregoing is true and correct.

Signed _____

Title Field Operations Supv Date 4-7-08

Permit No. 962

STATE OF ARIZONA
OIL & GAS CONSERVATION COMMISSION
 Sundry Notice and Reports On Wells
 File One Copy
 Form No. 25

SUNDRY NOTICES AND REPORTS ON WELLS

1. Name of Operator RIDGEWAY ARIZONA OIL CORP

2. OIL WELL GAS WELL OTHER (Specify) CO 2

3. Well Name State 9-5-31

Location 1948' ESL & 1718' FEL

Sec. 5 Twp. 9N Rge. 31E County Apache, Arizona

4. Federal, State, or Indian Lease Number, or lessor's name if fee lease 13-110452

5. Field or Pool Name Wildcat

6. Check Appropriate Box to Indicate Nature of Notice, Report, or Other Data

NOTICE OF INTENTION TO:

TEST WATER SHUT-OFF	<input type="checkbox"/>	PULL OR ALTER CASING	<input type="checkbox"/>
FRACTURE TREAT	<input type="checkbox"/>	DIRECTIONAL DRILL	<input type="checkbox"/>
SHOOT OR ACIDIZE	<input type="checkbox"/>	PERFORATE CASING	<input type="checkbox"/>
REPAIR WELL	<input type="checkbox"/>	CHANGE PLANS	<input type="checkbox"/>

SUBSEQUENT REPORT OF:

WATER SHUT-OFF	<input type="checkbox"/>	WEEKLY PROGRESS	<input checked="" type="checkbox"/>
FRACTURE TREATMENT	<input type="checkbox"/>	REPAIRING WELL	<input type="checkbox"/>
SHOOTING OR ACIDIZING	<input type="checkbox"/>	ALTER CASING	<input type="checkbox"/>
(OTHER)	<input type="checkbox"/>	ABANDONMENT	<input type="checkbox"/>

(OTHER) _____

(OTHER) _____

(NOTE: Report results of multiple completion on Well Completion or Recompletion Report and Log, Form 4)

1. DESCRIBE PROPOSED OR COMPLETED OPERATIONS (Clearly state all pertinent details, and give pertinent dates, including estimated date of starting any proposed work. If well is directionally drilled, give subsurface locations and measured and true vertical depths for all markers and zones pertinent to this work.

Proposed spud date 4-2-08

8. I hereby certify that the foregoing is true and correct.

Signed [Signature]

Title Field Operations Supv Date 3-31-08

Permit No. 962

STATE OF ARIZONA
OIL & GAS CONSERVATION COMMISSION
 Sundry Notice and Reports On Wells
 File One Copy

Form No. 25



PERMIT TO DRILL

This constitutes the permission and authority from the

OIL AND GAS CONSERVATION COMMISSION,
STATE OF ARIZONA,

To: RIDGEWAY ARIZONA OIL CORP
(OPERATOR)

to drill a well to be known as

9-5-31 STATE

(WELL NAME)

located 1948' PSL & 1718' PRL

Section 5 Township 9N Range 31E, APACHE County, Arizona.

The ALL FOR GRANITE WASH of said
Section, Township and Range is dedicated to this well.

Said well is to be drilled substantially as outlined in the attached Application and must be drilled
in full compliance with all applicable laws, statutes, rules and regulations of the State of Arizona.

Issued this 21 day of March 2008, 19 .

OIL AND GAS CONSERVATION COMMISSION

By SL Rainey
EXECUTIVE DIRECTOR
OIL AND GAS PROGRAM ADMINISTRATOR

PERMIT 00982

RECEIPT NO. 0153

A.P.I. NO. 02-001-20355

State of Arizona
Oil & Gas Conservation Commission
Permit to Drill

FORM NO. 27

APPLICATION FOR PERMIT TO DRILL OR RE-ENTER

APPLICATION TO DRILL

RE-ENTER OLD WELL

NAME OF COMPANY OR OPERATOR
RIDGEWAY ARIZONA OIL CORP

Address City State Phone Number
P O BOX 1110 ST JOHNS AZ 928-337-3230

Drilling Contractor
PATTERSON UTI DRILLING CO

Address 4510 LaMesa Hwy Snyder, TX 79549 325-574-6411

DESCRIPTION OF WELL AND LEASE

Federal, State or Indian Lease Number, or if fee lease, name of lessor 13-110452	Well number State 9-5-31	Elevation (ground) 7382'
Nearest distance from proposed location to property or lease line: 1781'	Distance from proposed location to nearest drilling, completed or applied-for well on the same lease: N/A	
Number of acres in lease 2241.59	Number of wells on lease, including this well, completed in or drilling to this reservoir: 1	

If lease purchased with one or more wells drilled, from whom purchased. Name Address

Well location (give footage from section lines) Section - Township - Range or Block and Survey Dedication per A.A.C. R12-7-104(A)(3)
1948' FSL 1718' FEL 5.5 T9N R31 E G+SRM Granite Wash/All

Field and reservoir (if wildcat, so state) County
Wildcat Apache


Distance in miles and direction from nearest town or post office
12.5 miles ~ N66°18'E from Springerville P.O.

Proposed depth: 3000 +/-	Rotary or cable tools Rotary	Approximate date work will start Mar 15, 2008
Bond status Amount on file	Organization Report On file <input checked="" type="checkbox"/> Or attached	Filing Fee of \$25.00 Attached <input checked="" type="checkbox"/>

Remarks

API # 02-001-20355

CERTIFICATE: I, the undersigned, under the penalty of perjury, state that I am the: Field Operations Supervisor of the Ridgeway Arizona Oil Corp (company), and that I am authorized by said company to make this report; and that this report was prepared under my supervision and direction and that the facts stated therein are true, correct and complete to the best of my knowledge.

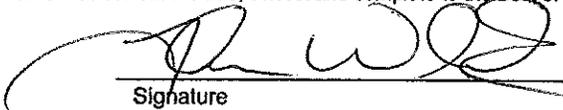

Signature

2-25-08

Date

Mail completed form to:
Oil and Gas Program Administrator
Arizona Geological Survey
416 W. Congress, #100
Tucson, AZ 85701-1315

Permit Number: 962
Approval Date: 3-21-2008
Approved By: SL Rainz

NOTICE: Before sending in this form be sure that you have given all information requested. Much unnecessary correspondence will thus be avoided.

**STATE OF ARIZONA
OIL & GAS CONSERVATION COMMISSION**

Application to Drill or Re-enter
File Two Copies

Form No. 3

PN 962


- Operator shall outline on the plat the acreage dedicated to the well in compliance with A.A.C. R12-7-107.
- A registered surveyor shall show on the plat the location of the well and certify this information in the space provided.
- ALL DISTANCES SHOWN ON THE PLAT MUST BE FROM THE OUTER BOUNDARIES OF THE SECTION.
- Is the operator the only owner in the dedicated acreage outlined on the plat below? YES NO
- If the answer to question four is no, have the interests of all owners been consolidated by communitization agreement or otherwise? YES NO If answer is yes, give type of consolidation _____
- If the answer to question four is no, list all the owners and their respective interests below:

Owner RIDGEWAY ARIZONA OIL CORP P O BOX 1110 ST JOHNS, AZ 85936	Land Description SE 1/4 S.5 T9N R31E G+SRM <i>Apache Co. Az.</i>
	<p style="text-align: center;">CERTIFICATION</p> <p>I hereby certify that the information above is true and complete to the best of my knowledge and belief.</p> <hr/> Name Thomas White Position Field Operations Supv Company Ridgeway Arizona Oil Corp Date 2-25-08
<p style="text-align: center;">I hereby certify that the well location shown on the plat was plotted from field notes of actual surveys made by me or under my supervision, and that the same is true and correct to the best of my knowledge and belief.</p>	Date Surveyed 1 Feb 2008 Registered Land Surveyor Certificate No. AZ RLS 31028


PROPOSED CASING PROGRAM

Size of Casing	Weight	Grade & Type	Top	Bottom	Cementing Depths	Sacks Cement	Type
13 3/8"	43#	J55	-0-	80'	0-80'	100	Ready Mix
9 5/8"	36#	J55	-0-	2000'	0-2000'	400	Class C
7"	23#	J55	-0-	2500'	0-2500'	500	Class C

33.7"W

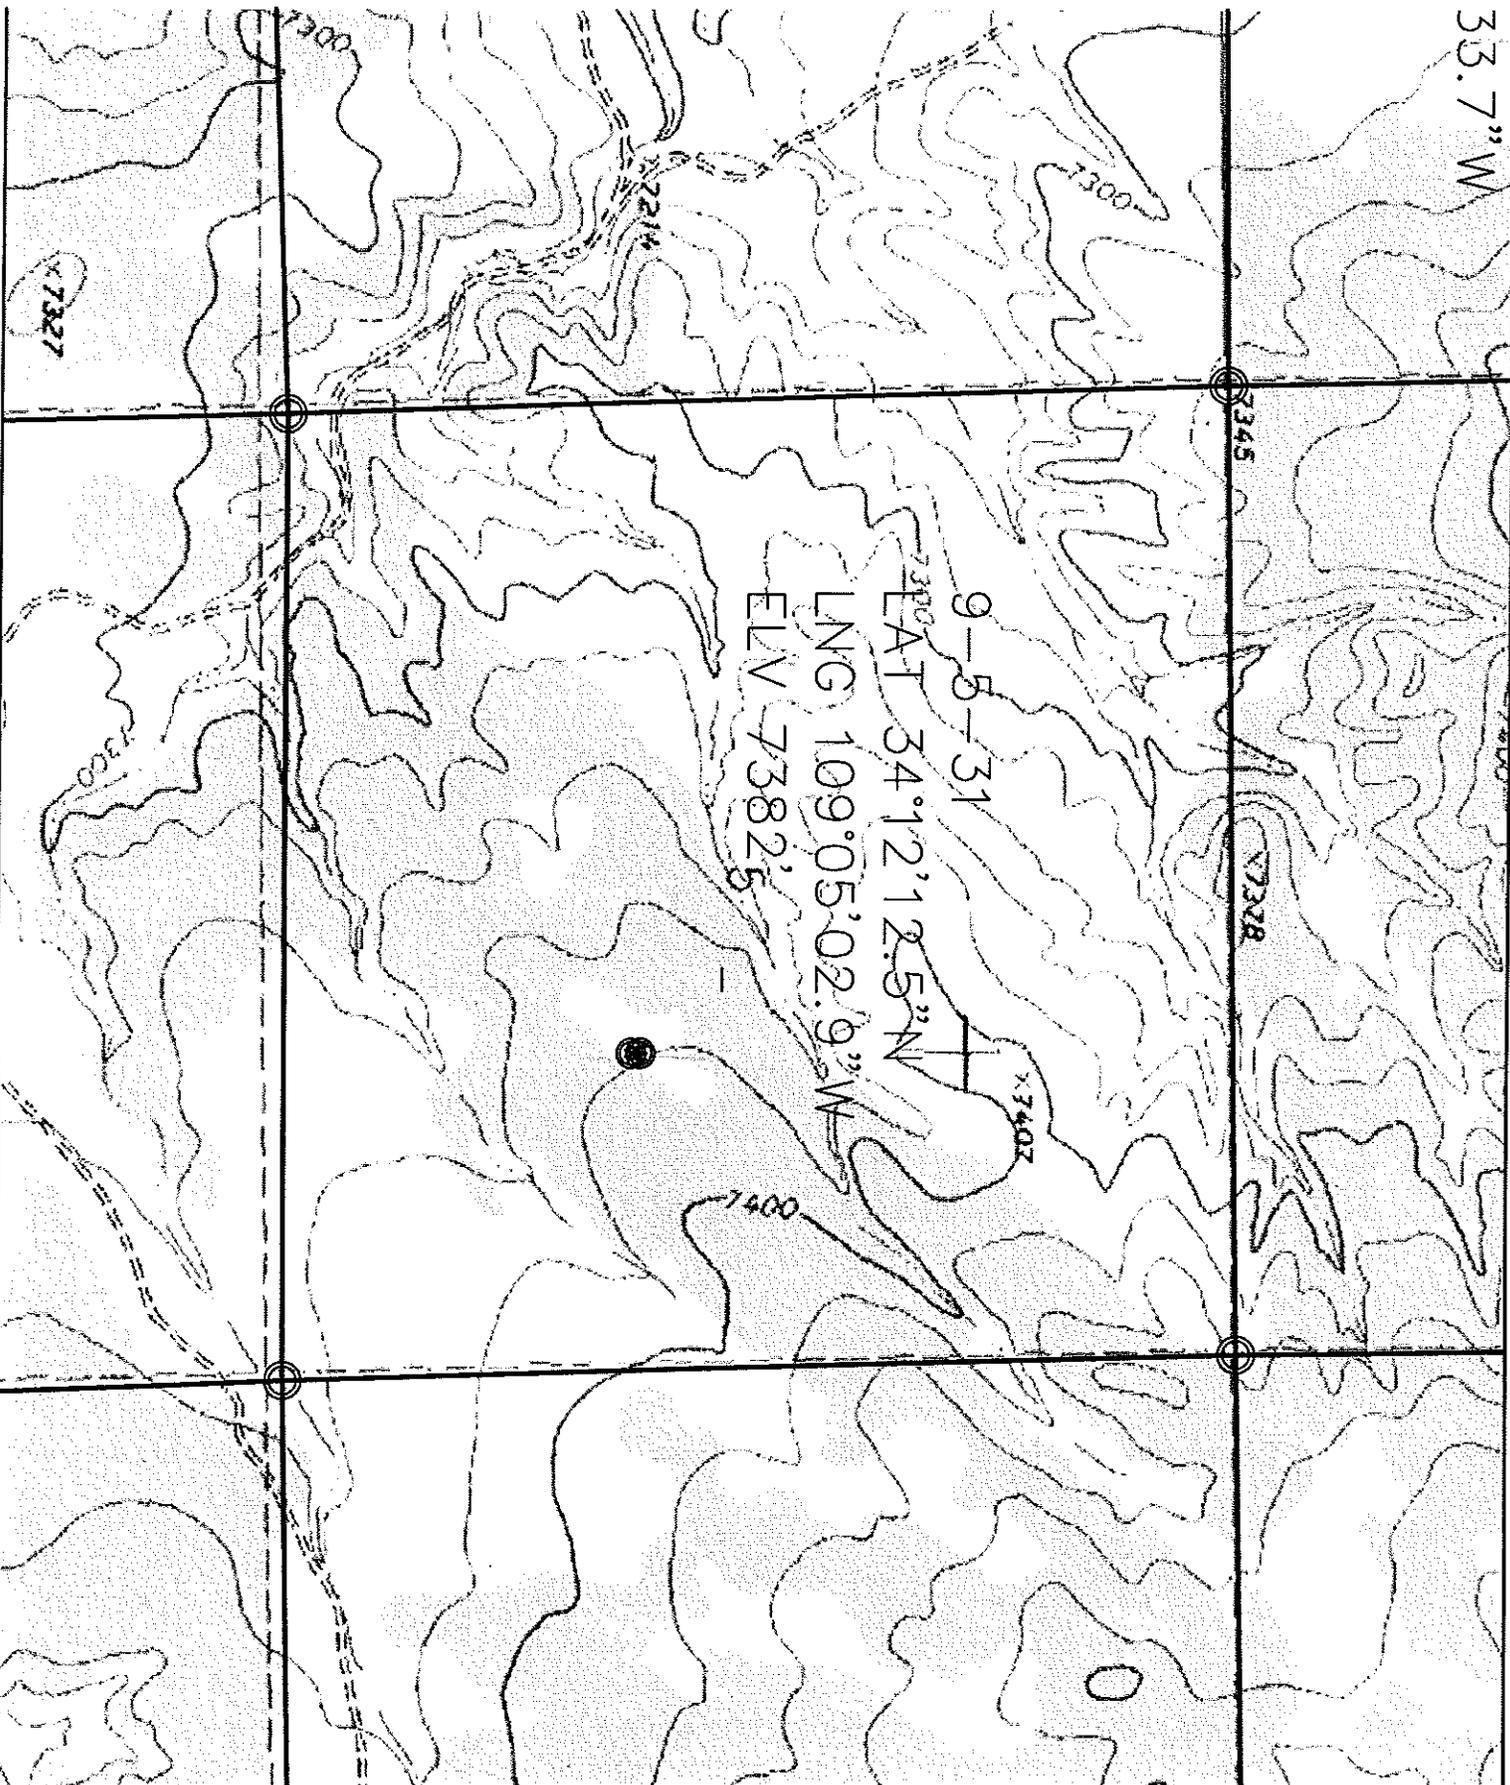

9-5-31
 LAT 34°12'12.5"N
 LNG 109°05'02.9"W
 ELV 7382.5

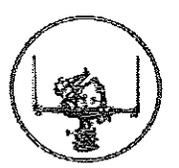

DANIEL R. MUTH PLS
 P.O. BOX 1753
 SPRINGVILLE, AZ 85938
 928-245-3922


Z
 scale
 1" = 500'

LOCATION
 S. 5
 T9NR31E G&SRM
 9-5-31 State

962
 PROJECT# 2006.027
 DSN BY: DEM
 DATE OF SURVEY
 JAN 2008

St. John's Dome Drilling Prognosis - Granite Wash Completion

9-5-31 State
962

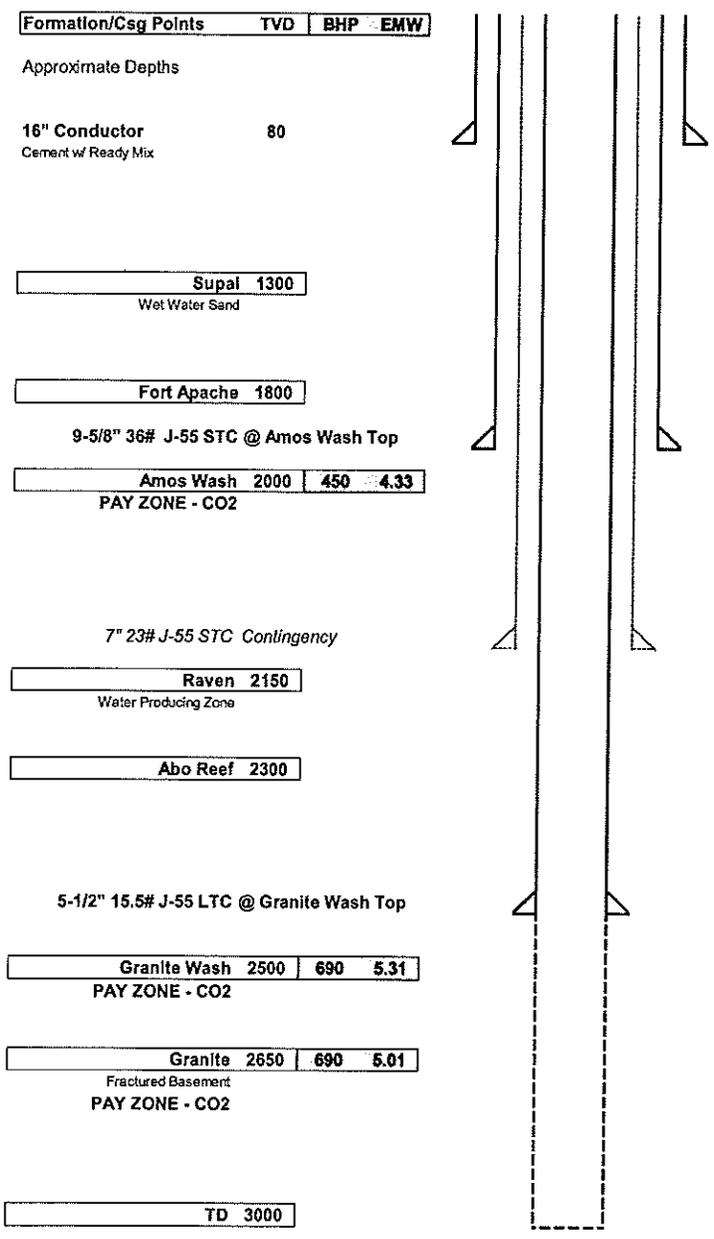

12-1/4" Hole
 Drilling: Drill a 12-1/4" hole to Amos Wash Top
 Survey: Drop Inclination Surveys: 500' Intervals and TD
 Evaluation: 2 Man Mudlogging Unit
 Logging: None
 Fluids: Water Base Mud
 Cement: Foam Slurry, Cement to Surface
 FIT: Full Circulation of Mud System Only
 Casing: 9-5/8" 36# J-55 STC

**CASING POINT SELECTION IS EXTREMELY CRITICAL
 AMOS WASH TOP MUST BE CAREFULLY FOUND
 BY MUDLOGGER**

7-7/8" Hole (6-1/4" Contingency)
 Drilling: Drill a 7-7/8" hole to Granite Wash Top
 Survey: Drop Inclination Surveys: 500' Intervals and TD
 Evaluation: 2 Man Mudlogging Unit
 Logging: Triple Combo TD to Surface
 Fluids: Water Base Mud
 Cement: Foam Slurry, Cement to Surface
 FIT: Full Circulation of Mud System Only
 Casing: 5-1/2" 15.5# J-55 LTC

**CASING POINT SELECTION IS EXTREMELY CRITICAL
 GRANITE WASH TOP MUST BE CAREFULLY FOUND
 BY MUDLOGGER**

Drilling Rig RDMO After Setting Casing

MIRU Pulling Unit to Drill Openhole Section

6-1/4" Hole (4-3/4" Contingency)
 Drilling: Drill a 6-1/4" Hole to TD
 Survey: Drop Inclination Survey at TD
 Evaluation: None
 Fluids: Nitrogen and Clean Mist
 Casing: None - Openhole Completion

Drilling Well Prognosis

OPERATOR Ridgeway AZ Oil Corp. LEASE 13-110452 NO. 9-5-31 state

LOCATION T9 S5 R31 FOOTAGE 1948 FSL & 1718 FEL 962

COUNTY Apache STATE AZ.

ELEVATION: Ground level 7382 Kelly Bushing 7392

GEOLOGICAL PROGRAM

Tops	Depth	Core-Depths	Drill Stem Test-Depths
Gloreta	800 +/-		
FT. Apache	1600 +/-		
Amos Wash	1975 +/-		
Precambrian	3000 +/-		

ELECTRIC LOGGING:

Company Schlumberger Phone 505-325-5007

Logging Program: To be determind by Geologist

Well Site Geologist: George Scott Phone 505-350-2030

Mudlogger: Scotty Scott Phone 580-729-0107

Coring Co. _____ Phone _____

Coring Analysis Co. _____ Phone _____

Sample Catching Insructions: _____

Drilling Time Instructions: _____

MUD PROGRAM

Mud Engineer Sean Heart Phone 970-985-1363

Depths	Instructions
0	Water Based Mud system
2550	

ENGINEERING PROGRAM

Well Site Engineer Clifford Marsters Phone 505-793-3883

Drilling Contractor Ridgeway AZ Oil Corp. Phone 928-337-3230

Tool Pusher _____ Phone _____

Cementing Co. Key Energy Phone 505-564-3489


Water Hauler Highland Trucking Phone 928-245-2222

Casing				Cement	
Hole Size	Csg Size	Weight	Depth	Type & Sacks	Est. Top Of Cmt.
	13 3/8		80	Ready mix	Surface
12 1/4	9 5/8	36 #	2000	500 sks/ Class C	"
8 1/4	7"	23#	2500	"	"
					"

SHOWS & BREAKS-INSTRUCTIONS: _____

OTHER INSTRUCTIONS: _____

DAILY DRILLING REPORTS TO: _____

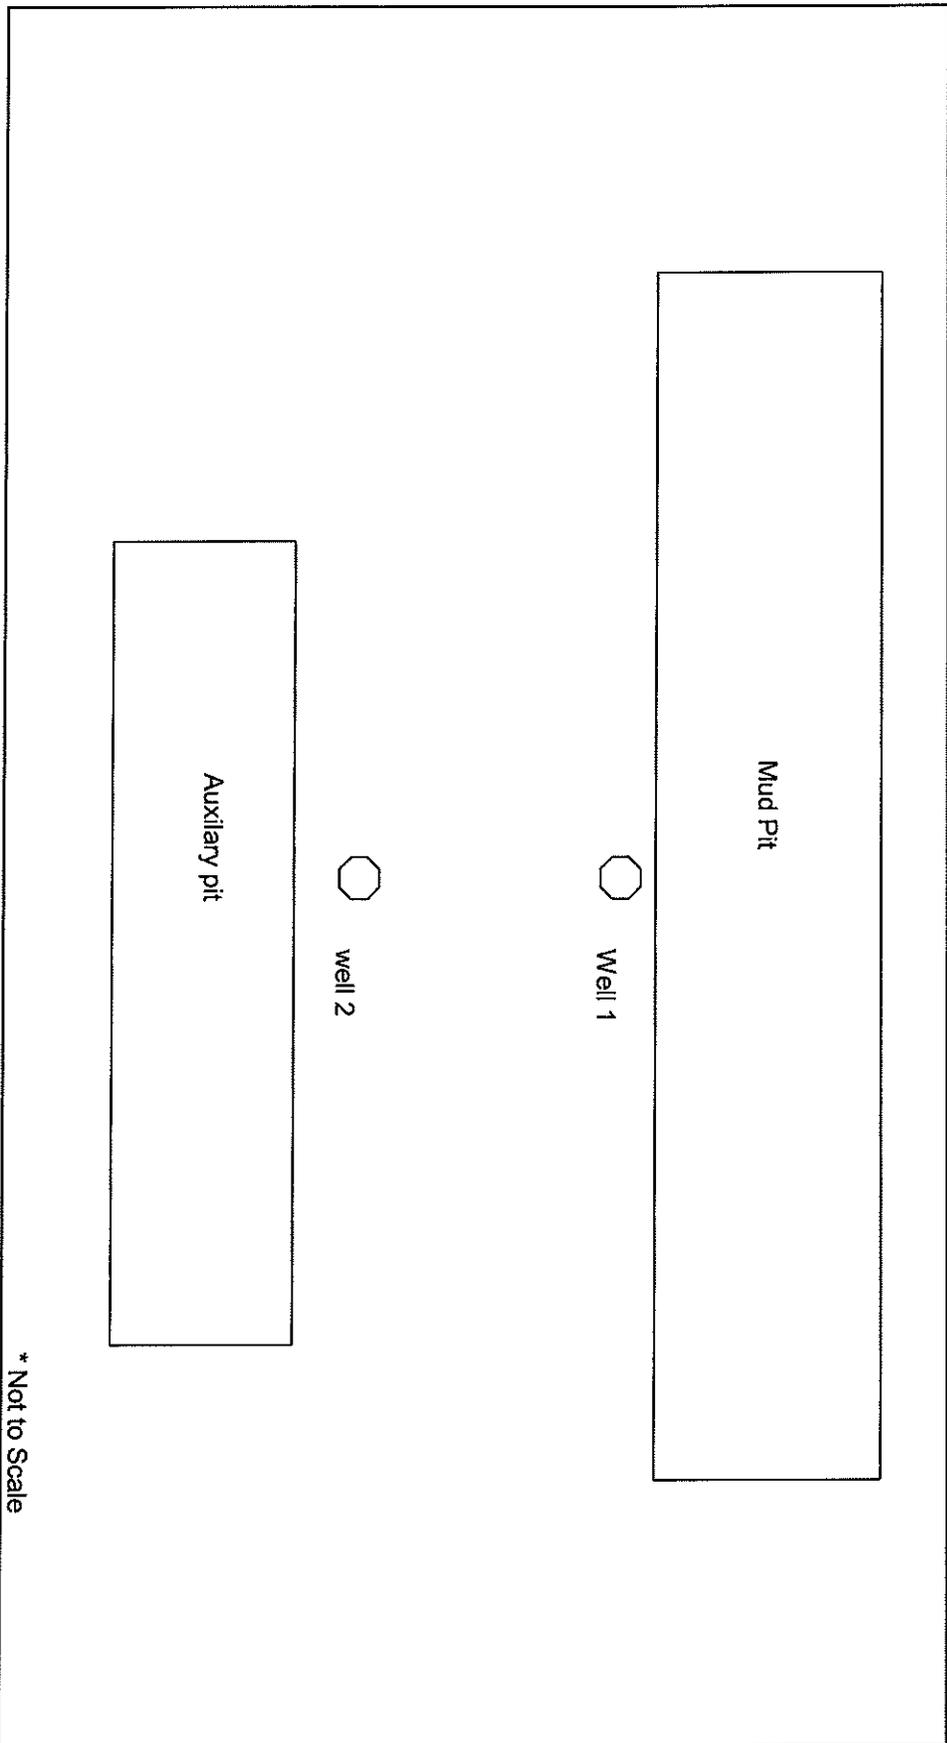

Mud Pit



Well 1



Well 2

Auxiliary pit

* Not to Scale

7959

RIDGEWAY ARIZONA OIL CORP.

OPERATING ACCOUNT
P.O. BOX 1110 928-337-3230
590 S. WHITE MOUNTAIN DRIVE
SAINT JOHNS, AZ 85936

BANK OF THE WEST
ST. JOHNS OFFICE
ST. JOHNS, AZ 85936
91-564-1221

02/25/2008

PAY TO THE
ORDER OF

Arizona Geological Survey

\$ **150.00

One hundred fifty and 00/100***** DOLLARS

Arizona Geological Survey
451 W Congress
Suite 100
Tucson, AZ 85701

MEMO

⑈007959⑈ ⑆122105647⑆ 631002458⑈

Details on back. Security Features Included.

RIDGEWAY ARIZONA OIL CORP.

02/25/2008

Arizona Geological Survey

7959

Date	Type	Reference	Original Amount	Balance Due	Payment
02/25/2008	Bill	022508	150.00	150.00	150.00
			Check Amount		150.00

962

RECEIPT Date 2-26-2008 No. 3153

Received From Ridgeway Arizona Oil Corp

Address PO Box 1110 St Johns AZ 85936

one hundred fifty and 00/100 Dollars \$ 150.00

For filings fee 9-5-31, 9-5-31X, 10-5-30, 10-5-31X, 11-23-30,
and 11-23-30X State

ACCOUNT		HOW PAID	
AMT. OF ACCOUNT		CASH	
AMT. PAID		CHECK	<u>150.00</u>
BALANCE DUE		MONEY ORDER	

By SL Rainz

150.00

ORGANIZATION REPORT

Full Name of the Company, Organization, or Individual
Ridgeway Arizona Oil Corp.

Mailing Address and Phone Number
P O Box 1110 St. Johns, AZ 85936 928-337-3230

Plan of Organization (State whether organization is a corporation joint stock association, firm or partnership, or individual)
Corporation

Purpose of Organization (State type of business in which engaged)
Oil & Gas Exploration and Production

If a reorganization, give name and address of previous organization

If a foreign corporation give (1) State where incorporated <u>Arizona & New Mexico</u>	(2) Name and mailing address of state agent <u>CT Corporation</u> <u>3225 N Central Ave</u> <u>Phoenix, AZ 85012</u>	(3) Date of permit to do business in state <u>May 16, 1994</u>
Principal Officers or Partners (if partnership) NAME	TITLE	MAILING ADDRESS
<u>Barry D Lasker</u>	<u>President/Director</u>	<u>One Riverway, Suite 610</u> <u>Houston, TX 77056</u>
<u>John P Dorrier</u>	<u>Vice President/Director</u>	<u>3050 Post Oak Ste 1700</u> <u>Houston, TX 77056</u>

DIRECTORS NAME	MAILING ADDRESS
<u>Barry D Lasker</u>	<u>One Riverway, Ste 610 Houston, TX 77056</u>
<u>John P Dorrier</u>	<u>3050 Post Oak Ste 1700 Houston, TX 77056</u>
<u>R. L. Eson</u>	<u>One Riverway, Ste 610 Houston, TX 77056</u>
<u>L. E. Parker</u>	<u>One Riverway, Ste 610 Houston, TX 77056</u>
<u>T. Moline</u>	<u>One Riverway, Ste 610 Houston, TX 77056</u>

CERTIFICATE I, the undersigned, under the penalty of perjury state that I am the Agent of the Ridgeway Arizona Oil Corp. (company), and that I am authorized by said company to make this report; and that this report was prepared under my supervision and direction and that the facts stated therein are true, correct and complete to the best of my knowledge.

Carmen Janner
 Signature

October 31, 2007
 Date

STATE OF ARIZONA

OIL & GAS CONSERVATION COMMISSION

Organization Report
 File One Copy

Form No. 1

Mail completed form to
 Oil and Gas Program Administrator
 Arizona Geological Survey
 416 W Congress., #100
 Tucson, AZ 85701

BLANKET BOND COVER SHEET

RIDGEWAY ARIZONA OIL CORPORATION

<u>Operator</u>	<u>Bank</u>	<u>Account Number</u>	<u>Approval</u>	<u>Amount</u>
Ridgeway Arizona Oil	Bank of the West	C.D. #631-852068	05/23/06	\$25,000
Ridgeway Arizona Oil	Bank One	C.D. #4002111	07/07/94	\$10,000
Ridgeway Arizona Oil	Bank One	C.D. #4002112	11/28/94	\$15,000
TOTAL				\$50,000

Ridgeway Arizona Oil Corporation has posted a \$50,000 blanket bond consisting of the three separate certificates of deposit listed above. The \$50,000 blanket bond covers up to 49 wells pursuant to A.A.C. R12-7-103.

The three separate certificates of deposit listed above represent a single \$50,000 blanket bond. They are not to be released individually until all wells drilled by Ridgeway Arizona Oil Corporation have been properly plugged and abandoned or otherwise released from Ridgeway's responsibility through either sale or transfer in accordance with the provisions of A.A.C. R12-7-103.

PERMITS COVERED BY THIS BLANKET BOND:

<u>888</u>	TA Feb 1997	<u>959</u>	TA Mar 2008
<u>895</u>	TA Mar 1997	<u>960</u>	Permitted Feb 04, 2008
<u>896</u>	SI Mar 2004	<u>961</u>	Permitted Mar 04, 2008
<u>897</u>	TA Mar 1997	<u>962</u>	Permitted Mar 21, 2008 <i>5 pmd 4-2-08</i>
<u>900</u>	TA May 1997	<u>963</u>	Permitted Mar 21, 2008
<u>916</u>	TA Oct 2004	<u>964</u>	Permitted Mar 21, 2008
<u>937</u>	TA Mar 2007	<u>965</u>	Permitted Mar 21, 2008
<u>938</u>	TA Feb 2007	<u>966</u>	Permitted Mar 21, 2008
<u>939</u>	TA Apr 2007	<u>967</u>	Permitted Mar 21, 2008
<u>940</u>	TA Apr 2007		
<u>941</u>	TA Apr 2007		
<u>942</u>	PA 02-10-2008 (need comp rpt)		
<u>943</u>	TA May 2007		
<u>944</u>	TA May 2007		
<u>945</u>	TA Feb 2007		
<u>946</u>	TA Mar 2007		
<u>947</u>	TA May 2007		
<u>948</u>	PA 02-17-2008 (need comp rpt)		
<u>949</u>	Permitted Jan 10, 2008		
<u>950</u>	TA Feb 2008		
<u>952</u>	Permitted Jan 29, 2008		
<u>953</u>	TA Feb 2008		
<u>954</u>	TA Feb 2008		
<u>955</u>	TA Mar 2008		
<u>956</u>	TA Mar 2008		
<u>957</u>	TA Mar 2008		
<u>958</u>	Permitted Feb 04, 2008		

After further discussion about receiving the required information before the meeting to provide the Commissioners time to review that and having a third party witness the open flow test

Dr. Nations restated the motion, seconded by Mr. Jones

TO CONTINUE ITEM 7 TO THE APRIL MEETING WITH THE STIPULATION THAT RIDGEWAY SUBMIT THE INFORMATION REQUIRED BY R12-7-125(C) RELATING TO CASING INTEGRITY AND R12-7-150 RELATING TO PRODUCIBILITY WITHIN 30 DAYS OF THE APRIL MEETING AND TO ALLOW A THIRD PARTY TO OBSERVE THE TESTING REQUIRED IN R12-7-150

Mr. Jones and Ms. Negley approved the amendments to the prior motion.

Motion carried unanimously.

Mr. Dixon indicated that either he or someone from the State Land Department would like to be present at the capacity test and that could satisfy the requirement for a third party to be present.

RIDGEWAY REQUEST FOR SHUT-IN STATUS FOR WELLS 22-1X, 10-22, 9-21, 11-16-30, 11-29-30, 11-6-31, 11-29-31, 11-24-29, 12-34-29X, AND 11-23-30

Mr. Rauzi reported that Ridgeway submitted a completion report accompanied by flow test data and requested shut-in status for the wells referenced in agenda item eight. He explained that Ridgeway was not able to set a packer in the fiberglass casing in the 22-1X, 10-22, and 9-21 wells, which were drilled in 1997, and had not submitted the open flow capacity test required in R12-7-150 for the remaining wells. Mr. Rauzi indicated that casing integrity was not a concern in the remaining wells.

Ms. Van Quathem handed the Commissioners a letter dated January 15 from Hunt Oil citing several reasons why the Commission should deny granting or extending shut-in status to the 9-21 well.

After discussing Ridgeway's lack of compliance with the requirements in A.A.C R12-7-125(C) to demonstrate casing integrity and perform an open flow capacity test

Mr. Cooper moved, seconded by Ms. Negley:

TO CONTINUE ITEM 8 TO THE APRIL MEETING AND REQUIRE THE APPLICANT TO SHOW COMPLIANCE WITH A.A.C. R12-7-125(C) AND R12-7-150

962
Motion carried unanimously.

RIDGEWAY REQUEST FOR TEMPORARY ABANDONMENT STATUS FOR WELLS 11-18, 11-7-31, 11-18-31, 11-32-31, 11-32-30, 12-32-31, 10-2-30, 10-2-30X, 11-29-31X, 12-31-30, 12-31-30X, 10-29-30, 9-5-31, 9-5-31X, 10-5-30, AND 11-24-29X

Mr. Rauzi reported that Ridgeway submitted a request to extend for one year the temporary abandonment status for the wells referenced in agenda item nine and a test demonstrating casing integrity in the 11-18 well, which was drilled in 2004.

Ms. Negley moved, seconded by Mr. Jones:

TO EXTEND FOR ONE YEAR THE TEMPORARY ABANDONMENT STATUS OF THE WELLS LISTED ON AGENDA ITEM NINE



Ridgeway

Arizona Oil Corporation

St. Johns Hellum/CO₂ Project

P.O. Box 1110 • St. Johns, AZ 85936

January 8, 2009

962

Arizona Geological Survey
416 West Congress
Tucson, AZ 85701

Via Email Transmittal: rauzi@azgs.az.gov

Attn: Mr. Steve Rauzi
Oil & Gas Administrator

RE: Oil & Gas Commission Meeting of January 16, 2009
Agenda Item Requests

Dear Mr. Ruzi:

After reviewing our lease file records following our discussion today, I would like to ask you to please disregard my letter of January 7, 2009, requesting Shut-In Status of the wells listed on that letter. At this time, Ridgeway would like to request the following items be placed on the January 16, 2009, Oil & Gas Commission Meeting Agenda:

1) Request a one (1) year extension of Shut-In Status for the following CO₂ Wells.

<u>Well Name</u>	<u>Permit No.</u>	<u>Current Status</u>	<u>Requested Status</u>
State 22-1X	888	Shut-In Well	1 yr extension
State 11-21	895	Shut-In Well	1 yr extension
State 10-22	896	Shut-In Well	1 yr extension
State 9-21	897	Shut-In Well	1 yr extension
State 11-16-30	937	Shut-In Well	1 yr extension
State 11-29-30	938	Shut-In Well	1 yr extension
State 11-6-31	939	Shut-In Well	1 yr extension
State 11-29-31	943	Shut-In Well	1 yr extension
State 11-24-29	945	Shut-In Well	1 yr extension
State 12-34-29X	954	Shut-In Well	1 yr extension
State 11-23-30	966	Shut-In Well	1 yr extension

2) Request a one (1) year extension of Temporary Abandonment (T/A) Status for the following CO₂ Wells.

<u>Well Name</u>	<u>Permit No.</u>	<u>Current Status</u>	<u>Requested Status</u>
State 11-18-30	916	T/A	1 yr T/A extension
State 11-7-31	940	T/A	1 yr T/A extension
State 11-18-31	941	T/A	1 yr T/A extension
State 11-32-31	944	T/A	1 yr T/A extension
State 11-32-30	946	T/A	1 yr T/A extension
State 12-32-31	947	T/A	1 yr T/A extension
State 10-2-30	950	T/A	1 yr T/A extension
State 10-2-30X	953	T/A	1 yr T/A extension
State 11-29-31X	955	T/A	1 yr T/A extension
State 12-31-30	956	T/A	1 yr T/A extension
State 12-31-30X	957	T/A	1 yr T/A extension

P.O. BOX 1110
St. Johns, AZ 85936


Tel: 928-337-3230
Fax: 928-337-3162

Email: rdgewayaz@frontiernet.net

<u>Well Name</u>	<u>Permit No.</u>	<u>Current Status</u>	<u>Requested Status</u>
State 10-29-31	959	T/A	1 yr T/A extension
State 9-5-31	962	T/A	1 yr T/A extension
State 9-5-31X	963	T/A	1 yr T/A extension
State 10-5-30	964	T/A	1 yr T/A extension
State 11-24-29X	970	T/A	1 yr T/A extension

If you have any questions, please feel free to contact me at 888-337-7444 or revtwhite@frontiernet.net.

Sincerely,

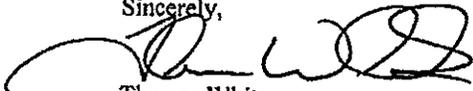

Thomas White
Field Operations Supervisor

TW/ct


cc: Lease/Well Files



Janet Napolitano
Governor

State of Arizona
Arizona Geological Survey

416 W. Congress, Suite 100
Tucson, Arizona 85701
(520) 770-3500
www.azgs.az.gov

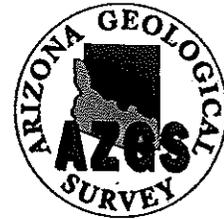

M. Lee Allison
Director and State Geologist

March 21, 2008

Delwin Wengert
County Manager
P.O. Box 428
St Johns AZ 85936

Re: Ridgeway Arizona Oil Corp 9-5-31 State (Permit 962); 9-5-31x State (Permit 963); 10-5-30 State (Permit 964); 10-5-30x State (Permit 965); 11-23-30 State (Permit 966); and 11-23-30x State (Permit 967); Apache County

Dear Mr. Wengert:

It is a policy of the Arizona Oil and Gas Conservation Commission to inform county government about proposed exploration and drilling activity. The referenced wells are being drilled in search of carbon dioxide gas. The Commission posts approved applications for permit to drill on its website at www.azogcc.az.gov.

The Commission issues a permit to drill under A.R.S. § 27-513. The permit is issued for wells that are in compliance with applicable statutes (A.R.S. § 27-516) and rules (12 A.A.C. 7), which were promulgated to safeguard the public health and safety and protect the environment and natural resources.

Sincerely,

A handwritten signature in cursive script that reads "S L Rauzi".


Steven L. Rauzi
Oil and Gas Program Administrator



Janet Napolitano
Governor

State of Arizona
Arizona Geological Survey

416 W. Congress, Suite 100
Tucson, Arizona 85701
(520) 770-3500
www.azgs.az.gov

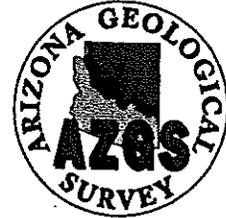

M. Lee Allison
Director and State Geologist

March 21, 2008

Mr. Tom White
Ridgeway Arizona Oil Corp
P O Box 1110
St Johns AZ 85936

Re: Ridgeway Arizona Oil Corp 9-5-31 State (Permit 962); 9-5-31x State (Permit 963); 10-5-30 State (Permit 964); 10-5-30x State (Permit 965); 11-23-30 State (Permit 966); and 11-23-30x State (Permit 967); Apache County

Dear Mr. White:

I have enclosed a copy of the approved Applications to Drill the referenced wells, Permits to Drill 962 through 967, and filing fee receipt 3153.

The referenced applications are approved on the condition that Ridgeway Arizona Oil Corp conduct its operations in compliance with all applicable statutes and rules of the State of Arizona and that Ridgeway Arizona Oil Corp or its designated representative notify me at least 48 hours before you:

- Move in drilling equipment and commence operations,
- Run and cement surface casing, and
- Test the BOPE, and that Ridgeway or its designated representative:
- Post a sign at the well site pursuant to A.A.C. R12-7-106,
- Submit samples and other data pursuant to A.A.C. R12-7-121 and,
- Submit Sundry Notices summarizing daily progress and activity on at least a weekly basis through the completion of operations.

Sincerely,

Steven L. Rauzi
Oil & Gas Administrator

Enclosures

- c J. Dale Nations, Chairman, Oil and Gas Conservation Commission
M. Lee Allison, Director and State Geologist

Timeline

9-5-31, 9-5-31x, 10-5-30, 10-5-30x, 11-23-30, and 11-23-30x

Received applications 2-26-08 ✕

Call Joe Dixon ✕ confirm no SUP received by ASCD
as of 2-26-08

Receive email of approved SUP 3-20-08

Approve permits 962 (9-5-31), 963 (9-5-31x), 964 (10-5-30),
965 (10-5-30x), 966 (11-23-30), and 967 (11-23-30x)

on 3-21-08

Janet Napolitano
Governor

ARIZONA STATE  LAND DEPARTMENT

Mark Winkleman
State Land
Commissioner

March 20, 2008

Mr. Thomas White
Ridgeway Arizona Oil Corporation
P.O. Box 1110
590 South White Mountain Drive
St. Johns, Arizona 85936

962


Re: Approval of Exploration Plan of Operation for Permit/Lease No. 13-110452

Dear Mr. White:

The Arizona State Land Department (ASLD) has completed a review of the Exploration Plan of Operation, including the Archaeological Survey report, for oil and gas lease number 13-110452 (well id's 9-5-31 State and 9-5-31X State) submitted by Ridgeway Arizona Oil Corporation (Ridgeway) and received by ASLD on March 14, 2008. The Exploration Plan of Operation for lease 13-110452 is approved, contingent upon Ridgeway's signing and returning to ASLD the enclosed "Conditions for Approval". This document, when signed, will provide acknowledgement and acceptance by Ridgeway of the specified conditions for completion of the exploration program for the 9-5-31 State and 9-5-31X State wells.

If you have any questions or concerns, I may be contacted at the address on the letterhead, by e-mail at jdixon@land.az.gov, or by phone at (602) 542-2688.

Sincerely,

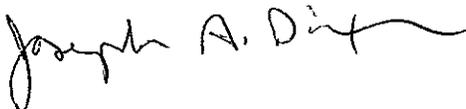

Joseph A. Dixon
Geologist

Enclosure

cc: Bill Dowdle, Director, Natural Resources Division, ASLD;
Steve Rauzi, Oil and Gas Administrator, Arizona Geological Survey;
Lease File

Subject: Ridgeway Well Approvals
From: "Joe Dixon" <jdixon@land.az.gov>
Date: Thu, 20 Mar 2008 14:45:24 -0700
To: <steve.rauzi@azgs.az.gov>

Steve:

I just put in the mail the approval letters to Ridgeway for the following exploration permits:

Lease 13-108347 Wells 10-5-30 and 10-5-30X
Lease 13-110452 Wells 9-5-31 and 9-5-31X
Lease 13-110766 Wells 11-23-30 and 11-23-30X

Chances are the letters will not actually leave here until tomorrow and reach Ridgeway until Monday, along with your copies, too. I already called Tom White and told him we approved the applications, and that if they had to move onto one of the sites before they actually received the letters that was okay with us.

I will probably have 2 or 3 more going out early next week. I will be out of the office tomorrow and back in on Monday, the 24th.

Joe Dixon

Subject: Exploration Plans of Operation
From: "Joe Dixon" <jdixon@land.az.gov>
Date: Mon, 17 Mar 2008 11:39:18 -0700
To: <revtwhite@frontiernet.net>
CC: <steve.rauzi@azgs.az.gov>

Tom:

Just wanted you to know that I have passed along to our archaeologist the three Exploration Plans of Operation that you dropped off on Friday. These include lease number 13-108347 for holes 10-5-30 and 10-5-30X, lease number 13-110452 for holes 9-5-31 and 9-5-31X, and lease number 13-110766 for holes 11-23-30 and 11-23-30X. Sorry to have missed you, but I was feeling lousy, and still am for that matter. Not to be too pessimistic, but the inbox for the archaeology group (using the word "group" very lightly, since it is just one person) is piled up pretty high. Also, I noticed that the write up for the archaeological survey only talks about surveying 3 acres and did not mention the access roads, although looking at the maps it appears that the roads were included. That's something you may warn SWCA to be more careful and specific about in the future. Our archaeologist will probably call them to confirm.

I will let you know as soon as any or all are cleared.

Joe Dixon