



**SUNDRY NOTICES AND REPORTS ON WELLS**

1. Name of Operator Ridgeway Arizona Oil Corp

2. OIL WELL  GAS WELL  OTHER  (Specify) CO2

3. Well Name State 11-24-29X  
 Location 2148' FNL & 2040' FEL  
 Sec. 24 Twp. 11N Rge. 29E County Apache, Arizona

4. Federal, State, or Indian Lease Number, or lessor's name if fee lease 13-102724

5. Field or Pool Name Wildcat

6. Check Appropriate Box to Indicate Nature of Notice, Report, or Other Data

NOTICE OF INTENTION TO:		SUBSEQUENT REPORT OF:	
TEST WATER SHUT-OFF <input type="checkbox"/>	PULL OR ALTER CASING <input type="checkbox"/>	WATER SHUT-OFF <input type="checkbox"/>	WEEKLY PROGRESS <input type="checkbox"/>
FRACTURE TREAT <input type="checkbox"/>	DIRECTIONAL DRILL <input type="checkbox"/>	FRACTURE TREATMENT <input checked="" type="checkbox"/>	REPAIRING WELL <input type="checkbox"/>
SHOOT OR ACIDIZE <input type="checkbox"/>	PERFORATE CASING <input type="checkbox"/>	SHOOTING OR ACIDIZING <input type="checkbox"/>	ALTER CASING <input type="checkbox"/>
REPAIR WELL <input type="checkbox"/>	CHANGE PLANS <input type="checkbox"/>	(OTHER) _____	ABANDONMENT <input type="checkbox"/>

(NOTE: Report results of multiple completion on Well Completion or Recompletion Report and Log, Form 4)

1. DESCRIBE PROPOSED OR COMPLETED OPERATIONS (Clearly state all pertinent details, and give pertinent dates, including estimated date of starting any proposed work. If well is directionally drilled, give subsurface locations and measured and true vertical depths for all markers and zones pertinent to this work.

Halliburton frac'd well using 75,459 lbs of 20/40 sand, with a max frac rate of 31.8 BPM.

8. I hereby certify that the foregoing is true and correct.  
 Signed [Signature]

Title Field Operations Supv Date 6-23-08

**STATE OF ARIZONA**  
**OIL & GAS CONSERVATION COMMISSION**  
 Sundry Notice and Reports On Wells  
 File One Copy

Permit No. 970

**SUNDRY NOTICES AND REPORTS ON WELLS**

1. Name of Operator Ridgeway Arizona Oil Corp  
 2. OIL WELL  GAS WELL  OTHER  (Specify) CO2  
 3. Well Name State 11-24-29X  
 Location 2148' FNL & 2040' FFL  
 Sec. 24 Twp. 11N Rge. 29E County Apache, Arizona  
 4. Federal, State, or Indian Lease Number, or lessor's name if fee lease \_\_\_\_\_  
 5. Field or Pool Name Wildcat

6. Check Appropriate Box to Indicate Nature of Notice, Report, or Other Data

NOTICE OF INTENTION TO:

TEST WATER SHUT-OFF	<input type="checkbox"/>	PULL OR ALTER CASING	<input type="checkbox"/>
FRACTURE TREAT	<input type="checkbox"/>	DIRECTIONAL DRILL	<input type="checkbox"/>
SHOOT OR ACIDIZE	<input type="checkbox"/>	PERFORATE CASING	<input type="checkbox"/>
REPAIR WELL	<input type="checkbox"/>	CHANGE PLANS	<input type="checkbox"/>
(OTHER) _____			

SUBSEQUENT REPORT OF:

WATER SHUT-OFF	<input type="checkbox"/>	WEEKLY PROGRESS	<input type="checkbox"/>
FRACTURE TREATMENT	<input type="checkbox"/>	REPAIRING WELL	<input type="checkbox"/>
SHOOTING OR ACIDIZING	<input checked="" type="checkbox"/>	ALTER CASING	<input type="checkbox"/>
(OTHER) _____		ABANDONMENT	<input type="checkbox"/>

(NOTE: Report results of multiple completion on Well Completion or Recompletion Report and Log, Form 4)

1. DESCRIBE PROPOSED OR COMPLETED OPERATIONS (Clearly state all pertinent details, and give pertinent dates, including estimated date of starting any proposed work. If well is directionally drilled, give subsurface locations and measured and true vertical depths for all markers and zones pertinent to this work.

Acidized granite wash, currently flowing back waiting on testers.

8. I hereby certify that the foregoing is true and correct.

Signed \_\_\_\_\_

Title Field Operations Supv Date 5-30-08

Permit No. 970

**STATE OF ARIZONA**  
**OIL & GAS CONSERVATION COMMISSION**  
 Sundry Notice and Reports On Wells  
 File One Copy  
 Form No. 25

**SUNDRY NOTICES AND REPORTS ON WELLS**

1. Name of Operator Ridgeway Arizona Oil Corp

2. OIL WELL  GAS WELL  OTHER  (Specify) CO2

3. Well Name State 11-24-29X  
 Location 2148' FNL & 2040' FETL  
 Sec. 24 Twp. 11N Rge. 29E County Apache, Arizona

4. Federal, State, or Indian Lease Number, or lessor's name if fee lease \_\_\_\_\_

5. Field or Pool Name Wildcat

6. Check Appropriate Box to Indicate Nature of Notice, Report, or Other Data

NOTICE OF INTENTION TO:

TEST WATER SHUT-OFF	<input type="checkbox"/>	PULL OR ALTER CASING	<input type="checkbox"/>
FRACTURE TREAT	<input type="checkbox"/>	DIRECTIONAL DRILL	<input type="checkbox"/>
SHOOT OR ACIDIZE	<input checked="" type="checkbox"/>	PERFORATE CASING	<input type="checkbox"/>
REPAIR WELL	<input type="checkbox"/>	CHANGE PLANS	<input type="checkbox"/>
(OTHER) _____			

SUBSEQUENT REPORT OF:

WATER SHUT-OFF	<input type="checkbox"/>	WEEKLY PROGRESS	<input type="checkbox"/>
FRACTURE TREATMENT	<input type="checkbox"/>	REPAIRING WELL	<input type="checkbox"/>
SHOOTING OR ACIDIZING	<input type="checkbox"/>	ALTER CASING	<input type="checkbox"/>
(OTHER) _____		ABANDONMENT	<input type="checkbox"/>

(NOTE: Report results of multiple completion on Well Completion or Recompletion Report and Log, Form 4)

1. DESCRIBE PROPOSED OR COMPLETED OPERATIONS (Clearly state all pertinent details, and give pertinent dates, including estimated date of starting any proposed work. If well is directionally drilled, give subsurface locations and measured and true vertical depths for all markers and zones pertinent to this work.

Proposed start date 5-27-08

Rig up Halliburton pump a mix of nitrogen/acid to stimulate granite wash, flow back and test.

8. I hereby certify that the foregoing is true and correct.

Signed [Signature] Title Field Operations Supv Date 5-23-08

Permit No. 970

**STATE OF ARIZONA**  
**OIL & GAS CONSERVATION COMMISSION**  
 Sundry Notice and Reports On Wells  
 File One Copy

Form No. 25

**SUNDRY NOTICES AND REPORTS ON WELLS**

1. Name of Operator Ridgeway Arizona Oil Corp

2. OIL WELL  GAS WELL  OTHER  (Specify) CO2

3. Well Name State 11-24-29X

Location 2148' FNL & 2040' FEL

Sec. 24 Twp. 11N Rge. 29E County Apache, Arizona

4. Federal, State, or Indian Lease Number, or lessor's name if fee lease 13-102724

5. Field or Pool Name Wildcat

6. Check Appropriate Box to Indicate Nature of Notice, Report, or Other Data

NOTICE OF INTENTION TO:

TEST WATER SHUT-OFF	<input type="checkbox"/>	PULL OR ALTER CASING	<input type="checkbox"/>
FRACTURE TREAT	<input type="checkbox"/>	DIRECTIONAL DRILL	<input type="checkbox"/>
SHOOT OR ACIDIZE	<input type="checkbox"/>	PERFORATE CASING	<input type="checkbox"/>
REPAIR WELL	<input type="checkbox"/>	CHANGE PLANS	<input type="checkbox"/>
(OTHER)	<input type="checkbox"/>		<input type="checkbox"/>

SUBSEQUENT REPORT OF:

WATER SHUT-OFF	<input type="checkbox"/>	WEEKLY PROGRESS	<input checked="" type="checkbox"/>
FRACTURE TREATMENT	<input type="checkbox"/>	REPAIRING WELL	<input type="checkbox"/>
SHOOTING OR ACIDIZING	<input type="checkbox"/>	ALTER CASING	<input type="checkbox"/>
(OTHER)	<input type="checkbox"/>	ABANDONMENT	<input type="checkbox"/>


(NOTE: Report results of multiple completion on Well Completion or Recompletion Report and Log, Form 4)

1. DESCRIBE PROPOSED OR COMPLETED OPERATIONS (Clearly state all pertinent details, and give pertinent dates, including estimated date of starting any proposed work. If well is directionally drilled, give subsurface locations and measured and true vertical depths for all markers and zones pertinent to this work.

Drilled to a depth of 2137', prepared to run 7" casing, ran 7" casing pumped cement, circulated to surface and prepared to drill out.

8. I hereby certify that the foregoing is true and correct

Signed

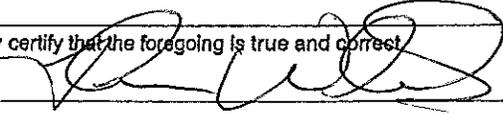

Title Field Operations Supt Date 5-19-08

**STATE OF ARIZONA**  
**OIL & GAS CONSERVATION COMMISSION**  
 Sundry Notice and Reports On Wells  
 File One Copy

Permit No. 970

Form No. 25

**SUNDRY NOTICES AND REPORTS ON WELLS**

1. Name of Operator Ridgeway Arizona Oil Corp

2. OIL WELL  GAS WELL  OTHER  (Specify) CO2

3. Well Name State 11-24-29X  
 Location 2148' FNL. & 2040' FEL.  
 Sec. 24 Twp. 11N Rge. 29E County Apache, Arizona

4. Federal, State, or Indian Lease Number, or lessor's name if fee lease 13-102724

5. Field or Pool Name Wildcat

6. Check Appropriate Box to Indicate Nature of Notice, Report, or Other Data

NOTICE OF INTENTION TO:

TEST WATER SHUT-OFF	<input type="checkbox"/>	PULL OR ALTER CASING	<input type="checkbox"/>
FRACTURE TREAT	<input type="checkbox"/>	DIRECTIONAL DRILL	<input type="checkbox"/>
SHOOT OR ACIDIZE	<input type="checkbox"/>	PERFORATE CASING	<input type="checkbox"/>
REPAIR WELL	<input type="checkbox"/>	CHANGE PLANS	<input type="checkbox"/>
(OTHER) _____			

SUBSEQUENT REPORT OF:


WATER SHUT-OFF	<input type="checkbox"/>	WEEKLY PROGRESS	<input checked="" type="checkbox"/>
FRACTURE TREATMENT	<input type="checkbox"/>	REPAIRING WELL	<input type="checkbox"/>
SHOOTING OR ACIDIZING	<input type="checkbox"/>	ALTER CASING	<input type="checkbox"/>
(OTHER) _____		ABANDONMENT	<input type="checkbox"/>

(NOTE: Report results of multiple completion on Well Completion or Recompletion Report and Log, Form 4)

1. DESCRIBE PROPOSED OR COMPLETED OPERATIONS (Clearly state all pertinent details, and give pertinent dates, including estimated date of starting any proposed work. If well is directionally drilled, give subsurface locations and measured and true vertical depths for all markers and zones pertinent to this work.

Attempted to run 9 5/8" casing to 1125'. Ran into some tightspots and ended up setting casing at 930'. Nippling up to drill out cement.

8. I hereby certify that the foregoing is true and correct.

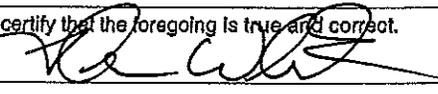Signed 

Title Field Operations Supv Date 5-13-08

Permit No. 970

**STATE OF ARIZONA**  
**OIL & GAS CONSERVATION COMMISSION**  
 Sundry Notice and Reports On Wells  
 File One Copy  
 Form No. 25

**SUNDRY NOTICES AND REPORTS ON WELLS**

1. Name of Operator Ridgeway Arizona Oil Corp
2. OIL WELL  GAS WELL  OTHER  (Specify) CO2
3. Well Name State 11-24-29X  
 Location 2148' FNL & 2040' FEL  
 Sec. 24 Twp. 11N Rge. 30E County Apache, Arizona
4. Federal, State, or Indian Lease Number, or lessor's name if fee lease 13-102724
5. Field or Pool Name wildcat
6. Check Appropriate Box to Indicate Nature of Notice, Report, or Other Data

NOTICE OF INTENTION TO:

- |                     |                          |                      |                                     |
|---------------------|--------------------------|----------------------|-------------------------------------|
| TEST WATER SHUT-OFF | <input type="checkbox"/> | PULL OR ALTER CASING | <input type="checkbox"/>            |
| FRACTURE TREAT      | <input type="checkbox"/> | DIRECTIONAL DRILL    | <input checked="" type="checkbox"/> |
| SHOOT OR ACIDIZE    | <input type="checkbox"/> | PERFORATE CASING     | <input type="checkbox"/>            |
| REPAIR WELL         | <input type="checkbox"/> | CHANGE PLANS         | <input type="checkbox"/>            |
| (OTHER)             | <input type="checkbox"/> |                      | <input type="checkbox"/>            |

SUBSEQUENT REPORT OF:

- |                       |                          |                 |                          |
|-----------------------|--------------------------|-----------------|--------------------------|
| WATER SHUT-OFF        | <input type="checkbox"/> | WEEKLY PROGRESS | <input type="checkbox"/> |
| FRACTURE TREATMENT    | <input type="checkbox"/> | REPAIRING WELL  | <input type="checkbox"/> |
| SHOOTING OR ACIDIZING | <input type="checkbox"/> | ALTER CASING    | <input type="checkbox"/> |
| (OTHER)               | <input type="checkbox"/> | ABANDONMENT     | <input type="checkbox"/> |

(NOTE: Report results of multiple completion on Well Completion or Recompletion Report and Log, Form 4)

1. DESCRIBE PROPOSED OR COMPLETED OPERATIONS (Clearly state all pertinent details, and give pertinent dates, including estimated date of starting any proposed work. If well is directionally drilled, give subsurface locations and measured and true vertical depths for all markers and zones pertinent to this work.

Ridgeway requests permission to drill this well Horizontally.

See attached well plan.

Call Tom 5-22-08 & explain 2000' SE lateral extends beyond setback. Tom will have Pathfinder amend survey.


Call Tom 6-18-08. He's been on vacation & hasn't heard back from Pathfinder regarding amended surveys.

8. I hereby certify that the foregoing is true and correct.

Signed [Signature]

Title Field Operations Supv Date 5-7-08

Permit No. 970

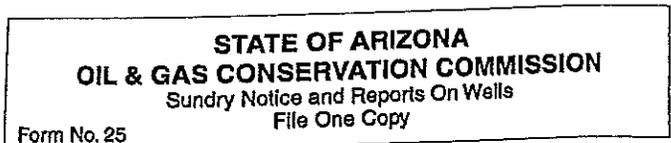

1. Operator shall outline on the plat the acreage dedicated to the well in compliance with A.A.C. R12-7-107.
2. A registered surveyor shall show on the plat the location of the well and certify this information in the space provided.
3. ALL DISTANCES SHOWN ON THE PLAT MUST BE FROM THE OUTER BOUNDARIES OF THE SECTION.
4. Is the operator the only owner in the dedicated acreage outlined on the plat below? YES  NO
5. If the answer to question four is no, have the interests of all owners been consolidated by communitization agreement or otherwise? YES  NO  If answer is yes, give type of consolidation \_\_\_\_\_
6. If the answer to question four is no, list all the owners and their respective interests below:

11-24-29X State

Owner <b>Ridgeway Arizona Oil Corp</b>	Land Description <b>NE 1/4 S.24 T11N R29E</b>
P O Box 1110 St. Johns, AZ 85936	

**CERTIFICATION**

I hereby certify that the information above is true and complete to the best of my knowledge and belief.

*[Signature]*

Name  
**Thomas White**

Position  
**Field Operations Supv**

Company  
**Ridgeway Arizona Oil Corp**

Date  
**3-19-08**

I hereby certify that the well location shown on the plat was plotted from field notes of actual surveys made by me or under my supervision, and that the same is true and correct to the best of my knowledge and belief.

Date Surveyed **19 Mar 2008**

Registered Land Surveyor  
*[Signature]*

Certificate No. **AZRLS 31028**

**PROPOSED CASING PROGRAM**

Size of Casing	Weight	Grade & Type	Top	Bottom	Cementing Depths	Sacks Cement	Type
13 3/8"	43#	J55	0	80'	80'	100 sks	ready mix
9 5/8"	36#	J55	0	2000'	2000'	500 sks	class C
7"	23#	J55	0	2500'	2500'	600 sks	foam class c foam

# Enhanced Oil Resources, Inc.

11-24-29X

11-24-29X

11-24-29X

Original Hole

970

Plan: Plan #1

SE 2000'


## Pathfinder Survey Report

07 May, 2008



Project: 11-24-29X  
 Site: 11-24-29X  
 Well: 11-24-29X  
 Wellbore: Original Hole  
 Plan: Plan #1 (11-24-29X/Original Hole)  
 2000' SE

Azimuths to Grid North  
 True North: -1.00°  
 Magnetic North: 9.49°  
 Magnetic Field  
 Strength: 49444.9nT  
 Dip Angle: 61.13°  
 Date: 5/7/2008  
 Model: IGRF200510

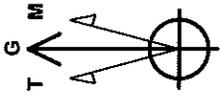




CASING DETAILS		
TVD	MD	Name
2040.00	2040.00	7-7

WELL DETAILS: 11-24-29X			
Ground Elevation: 8777.80			
RKB Elevation: EST RKB @ 8777.80ft			
Rig Name:			
+N/S	+E/W	Northing	Easting
0.00	0.00	12471530.000	2176842.410
Latitude	Longitude	Slot	
34° 20' 21.453" N	109° 13' 20.840" W		

SECTION DETAILS									
Sec	MD	Inc	Asz	+N/S	+E/W	DLeg	Trace	VSec	Target
1	2040.00	0.00	0.00	0.00	0.00	0.00	0.00	0.00	0.00
2	2045.00	0.00	0.00	0.00	0.00	0.00	0.00	0.00	0.00
3	2197.83	92.11	135.00	2140.00	-69.69	60.27	135.00	98.56	PBHL
4	4100.55	92.11	135.00	2070.00	-1414.21	1414.21	0.00	2000.00	PBHL

WELLBORE TARGET DETAILS (MAP CO-ORDINATES)			
Name	TVD	+N/S	+E/W
PBHL	2070.00	-1414.21	1414.21
LP	2140.00	-69.69	60.27
Shape	Point	Easting	Point
		2176842.410	
		2176812.102	

PROJECT DETAILS: 11-24-29X  
 Geodetic System: Universal Transverse Mercator (US Survey Feet)  
 Datum: NAD83 Arizona - HARN  
 Ellipsoid: GRS 1980  
 Zone: Zone 12N (114 W to 108 W)  
 System Datum: Mean Sea Level  
 Local North: Grid

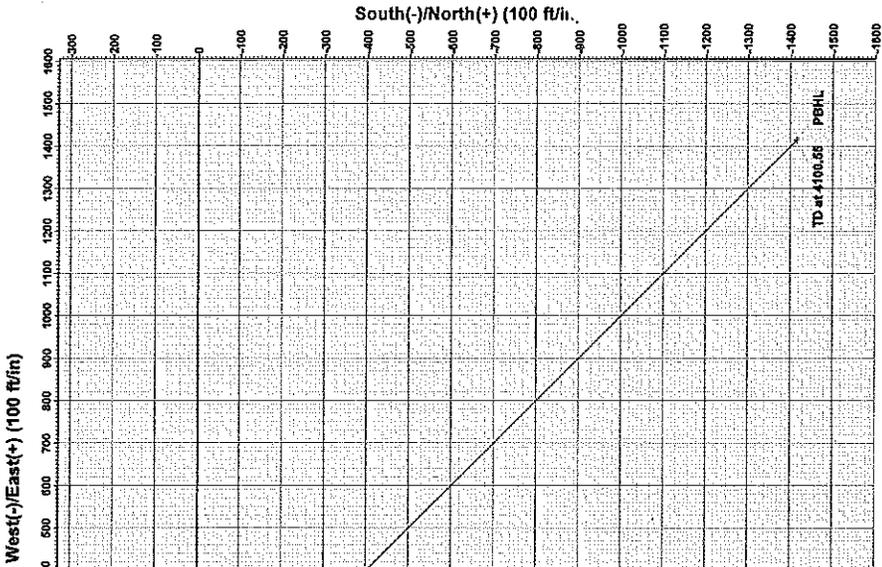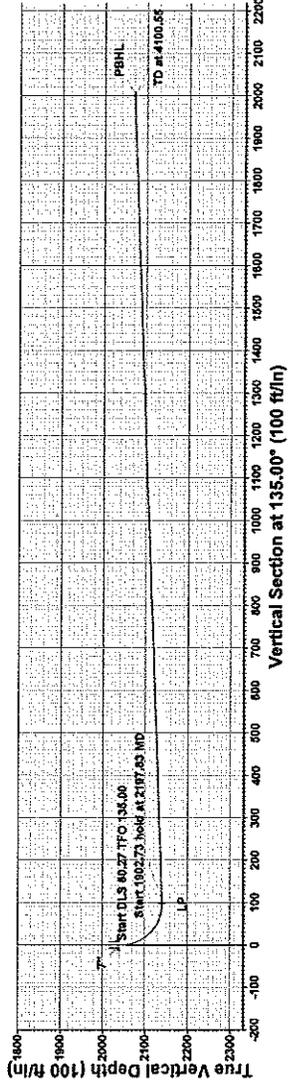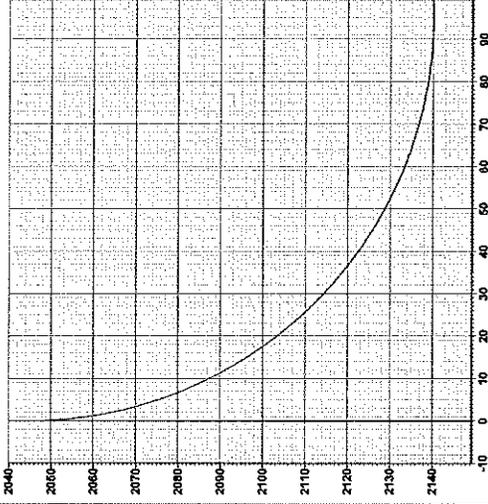

Plan: Plan #1 (11-24-29X/Original Hole)  
 Created By: Mark Freeman Date: 5/25, May 07 2008  
 Checked: \_\_\_\_\_ Date: \_\_\_\_\_



# WHS

## Pathfinder Survey Report

<b>Company:</b> Enhanced Oil Resources, Inc.	<b>Local Co-ordinate Reference:</b> Well 11-24-29X	970
<b>Project:</b> 11-24-29X	<b>TVD Reference:</b> EST RKB @ 6777.80ft	
<b>Site:</b> 11-24-29X	<b>MD Reference:</b> EST RKB @ 6777.80ft	
<b>Well:</b> 11-24-29X	<b>North Reference:</b> Grid	
<b>Wellbore:</b> Original Hole	<b>Survey Calculation Method:</b> Minimum Curvature	
<b>Design:</b> Plan #1	<b>Database:</b> EDM 2003.16 Single User Db	

<b>Project:</b> 11-24-29X
<b>Map System:</b> Universal Transverse Mercator (US Survey Fee) <b>System Datum:</b> Mean Sea Level
<b>Geo Datum:</b> NAD83 Arizona - HARN
<b>Map Zone:</b> Zone 12N (114 W to 108 W)

<b>Site:</b> 11-24-29X					
<b>Site Position:</b>	<b>Northing:</b>	12,471,130.000 ft	<b>Latitude:</b>	34° 20' 21.453 N	
<b>From:</b> Map	<b>Easting:</b>	2,176,842.410 ft	<b>Longitude:</b>	109° 13' 20.980 W	
<b>Position Uncertainty:</b> 0.00 ft	<b>Slot Radius:</b>	"	<b>Grid Convergence:</b>	1.00 °	

<b>Well:</b> 11-24-29X						
<b>Well Position</b>	<b>+N/-S</b>	0.00 ft	<b>Northing:</b>	12,471,130.000 ft	<b>Latitude:</b>	34° 20' 21.453 N
	<b>+E/-W</b>	0.00 ft	<b>Easting:</b>	2,176,842.410 ft	<b>Longitude:</b>	109° 13' 20.980 W
<b>Position Uncertainty</b>		0.00 ft	<b>Wellhead Elevation:</b>	ft	<b>Ground Level:</b>	6,777.80 ft

<b>Wellbore:</b> Original Hole					
Magnetics	Model Name	Sample Date	Declination (°)	Dip Angle (°)	Field Strength (nT)
	IGRF200510	5/7/2008	10.49	61.13	49,445

<b>Design:</b> Plan #1					
<b>Audit Notes:</b>					
<b>Version:</b>	<b>Phase:</b>	PLAN	<b>Tie On Depth:</b>	0.00	
Vertical Section:	Depth From (TVD) (ft)	+N/-S (ft)	+E/-W (ft)	Direction (°)	
	0.00	0.00	0.00	135.00	

<b>Survey Tool Program</b> Date: 5/7/2008					
From (ft)	To (ft)	Survey (Wellbore)	Tool Name	Description	
0.00	4,099.86	Plan #1 (Original Hole)	MWD	MWD - Standard	

<b>Planned Survey</b>										
MD (ft)	Inc (°)	Azi (°)	TVD (ft)	N/S (ft)	E/W (ft)	V. Sec (ft)	DLeg (°/100ft)			
0.00	0.00	0.00	0.00	0.00	0.00	0.00	0.00	0.00	0.00	0.00
100.00	0.00	0.00	100.00	0.00	0.00	0.00	0.00	0.00	0.00	0.00
200.00	0.00	0.00	200.00	0.00	0.00	0.00	0.00	0.00	0.00	0.00
300.00	0.00	0.00	300.00	0.00	0.00	0.00	0.00	0.00	0.00	0.00
400.00	0.00	0.00	400.00	0.00	0.00	0.00	0.00	0.00	0.00	0.00
500.00	0.00	0.00	500.00	0.00	0.00	0.00	0.00	0.00	0.00	0.00
600.00	0.00	0.00	600.00	0.00	0.00	0.00	0.00	0.00	0.00	0.00
700.00	0.00	0.00	700.00	0.00	0.00	0.00	0.00	0.00	0.00	0.00
800.00	0.00	0.00	800.00	0.00	0.00	0.00	0.00	0.00	0.00	0.00
900.00	0.00	0.00	900.00	0.00	0.00	0.00	0.00	0.00	0.00	0.00
1,000.00	0.00	0.00	1,000.00	0.00	0.00	0.00	0.00	0.00	0.00	0.00
1,100.00	0.00	0.00	1,100.00	0.00	0.00	0.00	0.00	0.00	0.00	0.00

# WHS

## Pathfinder Survey Report

**Company:** Enhanced Oil Resources, Inc.  
**Project:** 11-24-29X  
**Site:** 11-24-29X  
**Well:** 11-24-29X  
**Wellbore:** Original Hole  
**Design:** Plan #1

970

**Local Co-ordinate Reference:** Well 11-24-29X  
**TVD Reference:** EST RKB @ 6777.80ft  
**MD Reference:** EST RKB @ 6777.80ft  
**North Reference:** Grid  
**Survey Calculation Method:** Minimum Curvature  
**Database:** EDM 2003.16 Single User Db

### Planned Survey

MD (ft)	Inc (°)	Azi (°)	TVD (ft)	N/S (ft)	E/W (ft)	V. Sec (ft)	DLeg (°/100ft)
1,200.00	0.00	0.00	1,200.00	0.00	0.00	0.00	0.00
1,300.00	0.00	0.00	1,300.00	0.00	0.00	0.00	0.00
1,400.00	0.00	0.00	1,400.00	0.00	0.00	0.00	0.00
1,500.00	0.00	0.00	1,500.00	0.00	0.00	0.00	0.00
1,600.00	0.00	0.00	1,600.00	0.00	0.00	0.00	0.00
1,700.00	0.00	0.00	1,700.00	0.00	0.00	0.00	0.00
1,800.00	0.00	0.00	1,800.00	0.00	0.00	0.00	0.00
1,900.00	0.00	0.00	1,900.00	0.00	0.00	0.00	0.00
2,000.00	0.00	0.00	2,000.00	0.00	0.00	0.00	0.00
2,045.00	0.00	0.00	2,045.00	0.00	0.00	0.00	0.00
2,050.00	3.01	135.00	2,050.00	-0.09	0.09	0.13	60.27
2,055.00	6.03	135.00	2,054.98	-0.37	0.37	0.53	60.27
2,060.00	9.04	135.00	2,059.94	-0.84	0.84	1.18	60.27
2,065.00	12.05	135.00	2,064.85	-1.48	1.48	2.10	60.27
2,070.00	15.07	135.00	2,069.71	-2.31	2.31	3.27	60.27
2,075.00	18.08	135.00	2,074.50	-3.32	3.32	4.69	60.27
2,080.00	21.09	135.00	2,079.21	-4.50	4.50	6.37	60.27
2,085.00	24.11	135.00	2,083.83	-5.86	5.86	8.29	60.27
2,090.00	27.12	135.00	2,088.34	-7.39	7.39	10.45	60.27
2,095.00	30.14	135.00	2,092.73	-9.09	9.09	12.85	60.27
2,100.00	33.15	135.00	2,096.98	-10.94	10.94	15.47	60.27
2,105.00	36.16	135.00	2,101.10	-12.95	12.95	18.31	60.27
2,110.00	39.18	135.00	2,105.05	-15.11	15.11	21.37	60.27
2,115.00	42.19	135.00	2,108.84	-17.41	17.41	24.63	60.27
2,120.00	45.20	135.00	2,112.46	-19.86	19.86	28.08	60.27
2,125.00	48.22	135.00	2,115.89	-22.43	22.43	31.72	60.27
2,130.00	51.23	135.00	2,119.12	-25.13	25.13	35.54	60.27
2,135.00	54.24	135.00	2,122.15	-27.94	27.94	39.51	60.27
2,140.00	57.26	135.00	2,124.96	-30.86	30.86	43.65	60.27
2,145.00	60.27	135.00	2,127.55	-33.89	33.89	47.92	60.27
2,150.00	63.28	135.00	2,129.92	-37.00	37.00	52.33	60.27
2,155.00	66.30	135.00	2,132.05	-40.20	40.20	56.85	60.27
2,160.00	69.31	135.00	2,133.93	-43.47	43.47	61.48	60.27
2,165.00	72.32	135.00	2,135.58	-46.81	46.81	66.20	60.27
2,170.00	75.34	135.00	2,136.97	-50.21	50.21	71.00	60.27
2,175.00	78.35	135.00	2,138.11	-53.65	53.65	75.87	60.27
2,180.00	81.36	135.00	2,138.99	-57.13	57.13	80.79	60.27
2,185.00	84.38	135.00	2,139.61	-60.64	60.64	85.75	60.27
2,190.00	87.39	135.00	2,139.97	-64.16	64.16	90.74	60.27
2,195.00	90.41	135.00	2,140.06	-67.70	67.70	95.74	60.27
2,197.83	92.11	135.00	2,140.00	-69.69	69.69	98.56	60.27
2,200.00	92.11	135.00	2,139.92	-71.23	71.23	100.73	0.00
2,300.00	92.11	135.00	2,136.24	-141.89	141.89	200.67	0.00
2,400.00	92.11	135.00	2,132.56	-212.56	212.56	300.60	0.00

# WHS

## Pathfinder Survey Report

**Company:** Enhanced Oil Resources, Inc.  
**Project:** 11-24-29X  
**Site:** 11-24-29X  
**Well:** 11-24-29X  
**Wellbore:** Original Hole  
**Design:** Plan #1

970

**Local Co-ordinate Reference:** Well 11-24-29X  
**TVD Reference:** EST RKB @ 6777.80ft  
**MD Reference:** EST RKB @ 6777.80ft  
**North Reference:** Grid  
**Survey Calculation Method:** Minimum Curvature  
**Database:** EDM 2003.16 Single User Db

### Planned Survey

MD (ft)	Inc (°)	Azi (°)	TVD (ft)	N/S (ft)	E/W (ft)	V. Sec (ft)	DLeg (°/100ft)
2,500.00	92.11	135.00	2,128.88	-283.22	283.22	400.53	0.00
2,600.00	92.11	135.00	2,125.20	-353.88	353.88	500.46	0.00
2,700.00	92.11	135.00	2,121.53	-424.54	424.54	600.40	0.00
2,800.00	92.11	135.00	2,117.85	-495.21	495.21	700.33	0.00
2,900.00	92.11	135.00	2,114.17	-565.87	565.87	800.26	0.00
3,000.00	92.11	135.00	2,110.49	-636.53	636.53	900.19	0.00
3,100.00	92.11	135.00	2,106.81	-707.20	707.20	1,000.13	0.00
3,200.00	92.11	135.00	2,103.13	-777.86	777.86	1,100.06	0.00
3,300.00	92.11	135.00	2,099.45	-848.52	848.52	1,199.99	0.00
3,400.00	92.11	135.00	2,095.77	-919.18	919.18	1,299.92	0.00
3,500.00	92.11	135.00	2,092.09	-989.85	989.85	1,399.85	0.00
3,600.00	92.11	135.00	2,088.42	-1,060.51	1,060.51	1,499.79	0.00
3,700.00	92.11	135.00	2,084.74	-1,131.17	1,131.17	1,599.72	0.00
3,800.00	92.11	135.00	2,081.06	-1,201.84	1,201.84	1,699.65	0.00
3,900.00	92.11	135.00	2,077.38	-1,272.50	1,272.50	1,799.58	0.00
4,000.00	92.11	135.00	2,073.70	-1,343.16	1,343.16	1,899.52	0.00
4,100.55	92.11	135.00	2,070.00	-1,414.21	1,414.21	2,000.00	0.00

### Targets

Target Name - hit/miss target - Shape	Dip Angle (°)	Dip Dir. (°)	TVD (ft)	+N/-S (ft)	+E/-W (ft)	Northing (ft)	Easting (ft)	Latitude	Longitude
LP - plan hits target - Point	0.00	0.00	2,140.00	-69.69	69.69	12,471,060.308	2,176,912.102	34° 20' 20.752 N	109° 13' 20.163 W
PBHL - plan hits target - Point	0.00	0.00	2,070.00	-1,414.21	1,414.21	12,469,715.786	2,178,256.624	34° 20' 7.220 N	109° 13' 4.413 W

### Casing Points

Measured Depth (ft)	Vertical Depth (ft)	Name	Casing Diameter (")	Hole Diameter (")
2,040.00	2,040.00	7"	7	7

Checked By: \_\_\_\_\_ Approved By: \_\_\_\_\_ Date: \_\_\_\_\_

**SUNDRY NOTICES AND REPORTS ON WELLS**

1. Name of Operator Ridgeway Arizona Oil Corp

2. OIL WELL  GAS WELL  OTHER  (Specify) CO2

3. Well Name State 11-24-29X

Location 2148' FNL & 2040' FEL

Sec. 24 Twp. 11N Rge. 29E County Apache, Arizona

4. Federal, State, or Indian Lease Number, or lessor's name if fee lease 13-102724

5. Field or Pool Name Wildcat

6. Check Appropriate Box to Indicate Nature of Notice, Report, or Other Data

NOTICE OF INTENTION TO:

TEST WATER SHUT-OFF	<input type="checkbox"/>	PULL OR ALTER CASING	<input type="checkbox"/>
FRACTURE TREAT	<input type="checkbox"/>	DIRECTIONAL DRILL	<input type="checkbox"/>
SHOOT OR ACIDIZE	<input type="checkbox"/>	PERFORATE CASING	<input type="checkbox"/>
REPAIR WELL	<input type="checkbox"/>	CHANGE PLANS	<input checked="" type="checkbox"/>

(OTHER) \_\_\_\_\_

SUBSEQUENT REPORT OF:

WATER SHUT-OFF	<input type="checkbox"/>	WEEKLY PROGRESS	<input checked="" type="checkbox"/>
FRACTURE TREATMENT	<input type="checkbox"/>	REPAIRING WELL	<input type="checkbox"/>
SHOOTING OR ACIDIZING	<input type="checkbox"/>	ALTER CASING	<input type="checkbox"/>
		ABANDONMENT	<input type="checkbox"/>

(OTHER) \_\_\_\_\_

(NOTE: Report results of multiple completion on Well Completion or Recompletion Report and Log, Form 4)

1. DESCRIBE PROPOSED OR COMPLETED OPERATIONS (Clearly state all pertinent details, and give pertinent dates, including estimated date of starting any proposed work. If well is directionally drilled, give subsurface locations and measured and true vertical depths for all markers and zones pertinent to this work.

Fished bit out of hole and drilling ahead @ 1125', would like to change plans and drill ahead with 12 1/4" hole to 2100' and set 9 5/8" casing at 2100'.

8. I hereby certify that the foregoing is true and correct.

Signed

Title Field Operations Supv

Date 5-6-08

Permit No. 970

<p><b>STATE OF ARIZONA</b>  <b>OIL &amp; GAS CONSERVATION COMMISSION</b>                  Sundry Notice and Reports On Wells                  File One Copy</p>
Form No. 25

**SUNDRY NOTICES AND REPORTS ON WELLS**

1. Name of Operator Ridgeway Arizona Oil Corp

2. OIL WELL  GAS WELL  OTHER  (Specify) C02

3. Well Name State 11-24-29X  
 Location 2148' FNL & 2040 FEL  
 Sec. 24 Twp. 11N Rge. 29E County Apache, Arizona

4. Federal, State, or Indian Lease Number, or lessor's name if fee lease 13-102724

5. Field or Pool Name Wildcat

6. Check Appropriate Box to Indicate Nature of Notice, Report, or Other Data

NOTICE OF INTENTION TO:		SUBSEQUENT REPORT OF:	
TEST WATER SHUT-OFF <input type="checkbox"/>	PULL OR ALTER CASING <input type="checkbox"/>	WATER SHUT-OFF <input type="checkbox"/>	WEEKLY PROGRESS <input checked="" type="checkbox"/>
FRACTURE TREAT <input type="checkbox"/>	DIRECTIONAL DRILL <input type="checkbox"/>	FRACTURE TREATMENT <input type="checkbox"/>	REPAIRING WELL <input type="checkbox"/>
SHOOT OR ACIDIZE <input type="checkbox"/>	PERFORATE CASING <input type="checkbox"/>	SHOOTING OR ACIDIZING <input type="checkbox"/>	ALTER CASING <input type="checkbox"/>
REPAIR WELL <input type="checkbox"/>	CHANGE PLANS <input type="checkbox"/>	(OTHER) _____	ABANDONMENT <input type="checkbox"/>

(NOTE: Report results of multiple completion on Well Completion or Recompletion Report and Log, Form 4)

1. DESCRIBE PROPOSED OR COMPLETED OPERATIONS (Clearly state all pertinent details, and give pertinent dates, including estimated date of starting any proposed work. If well is directionally drilled, give subsurface locations and measured and true vertical depths for all markers and zones pertinent to this work.

Spud date 4-25-08

Drilling ahead @ 213' when bit became stuck, currently fishing bit from well.

8. I hereby certify that the foregoing is true and correct.

Signed \_\_\_\_\_

Title Field Operations Supv Date 4-28-08

Permit No. 970

<p><b>STATE OF ARIZONA</b>  <b>OIL &amp; GAS CONSERVATION COMMISSION</b>                  Sundry Notice and Reports On Wells                  File One Copy</p>
---

Form No. 25

**SUNDRY NOTICES AND REPORTS ON WELLS**

1. Name of Operator Ridgeway Arizona Oil Corp

2. OIL WELL  GAS WELL  OTHER  (Specify) CO2

3. Well Name State 11-24-29X

Location 2148' FNL & 2040' FEL

Sec. 24 Twp. 11N Rge. 29E County Apache, Arizona

4. Federal, State, or Indian Lease Number, or lessor's name if fee lease 13-102724

5. Field or Pool Name Wildcat

6. Check Appropriate Box to Indicate Nature of Notice, Report, or Other Data

NOTICE OF INTENTION TO:

TEST WATER SHUT-OFF	<input type="checkbox"/>	PULL OR ALTER CASING	<input type="checkbox"/>
FRACTURE TREAT	<input type="checkbox"/>	DIRECTIONAL DRILL	<input type="checkbox"/>
SHOOT OR ACIDIZE	<input type="checkbox"/>	PERFORATE CASING	<input type="checkbox"/>
REPAIR WELL	<input type="checkbox"/>	CHANGE PLANS	<input type="checkbox"/>
(OTHER) <u>spud</u>			<input checked="" type="checkbox"/>

SUBSEQUENT REPORT OF:

WATER SHUT-OFF	<input type="checkbox"/>	WEEKLY PROGRESS	<input type="checkbox"/>
FRACTURE TREATMENT	<input type="checkbox"/>	REPAIRING WELL	<input type="checkbox"/>
SHOOTING OR ACIDIZING	<input type="checkbox"/>	ALTER CASING	<input type="checkbox"/>
(OTHER) _____		ABANDONMENT	<input type="checkbox"/>

(NOTE: Report results of multiple completion on Well Completion or Recompletion Report and Log, Form 4)

1. DESCRIBE PROPOSED OR COMPLETED OPERATIONS (Clearly state all pertinent details, and give pertinent dates, including estimated date of starting any proposed work. If well is directionally drilled, give subsurface locations and measured and true vertical depths for all markers and zones pertinent to this work.

Proposed date 4-24-08

8. I hereby certify that the foregoing is true and correct.

Signed \_\_\_\_\_

Title Field Operations Supv Date 4-21-08

Permit No. 970

**STATE OF ARIZONA**  
**OIL & GAS CONSERVATION COMMISSION**  
 Sundry Notice and Reports On Wells  
 File One Copy  
 Form No. 25



# PERMIT TO DRILL

This constitutes the permission and authority from the

OIL AND GAS CONSERVATION COMMISSION,  
STATE OF ARIZONA,

To: RIDGEWAY ARIZONA OIL CORP  
(OPERATOR)

to drill a well to be known as

11-24-29X STATE  
(WELL NAME)

located 2148' FWD, & 2040' MEL

Section 24 Township 11N Range 29E, APACHE County, Arizona.

The ALL FOR GRANITE WASH of said  
Section, Township and Range is dedicated to this well.

Said well is to be drilled substantially as outlined in the attached Application and must be drilled  
in full compliance with all applicable laws, statutes, rules and regulations of the State of Arizona.

Issued this 25 day of March 2008, 19  .

OIL AND GAS CONSERVATION COMMISSION

By SL Rainey  
EXECUTIVE DIRECTOR  
OIL & GAS PROGRAM ADMINISTRATOR

PERMIT 00070  
RECEIPT NO. 3155  
A.P.I. NO. 02-001-20363

State of Arizona  
Oil & Gas Conservation Commission  
Permit to Drill  
FORM NO. 27

## APPLICATION FOR PERMIT TO DRILL OR RE-ENTER

APPLICATION TO DRILL

RE-ENTER OLD WELL

NAME OF COMPANY OR OPERATOR

RIDGEWAY ARIZONA OIL CORP

Address

City

State

Phone Number

P O BOX 1110 ST JOHNS AZ 85936

(928) 337-3230

Drilling Contractor

SAME

Address

### DESCRIPTION OF WELL AND LEASE

Federal, State or Indian Lease Number, or if fee lease, name of lessor

13-102724

Well number

State  
11-24-29X

Elevation (ground)

6778

Nearest distance from proposed location to property or lease line:

2040 FEL

feet

Distance from proposed location to nearest drilling, completed or applied-for well on the same lease:

North

100.0 feet

Number of acres in lease

800

Number of wells on lease, including this well, completed in or drilling to this reservoir:

1

If lease purchased with one or more wells drilled, from whom purchased.

Name

Address

Well location (give footage from section lines)

2148 ENL + 2040 FEL

Section - Township - Range or Block and Survey

S24 T11N R29E

Dedication per A.A.C. R12-7-104(A)(3)

Granite Wash/All

Field and reservoir (if wildcat, so state)

Wildcat

County

Apache

Distance in miles and direction from nearest town or post office

N13°20'E 14.6 Miles from Springerville P.O.

Proposed depth:

3000' +/-

Rotary or cable tools

Rotary

Approximate date work will start

3/29/08

Bond status

on file

Organization Report

Filing Fee of \$25.00

Amount

On file

X

Or attached

Attached

X

Remarks

API # 02-001-20363

CERTIFICATE: I, the undersigned, under the penalty of perjury, state that I am the: Field Operations Supv. of the Ridgeway Arizona Oil Corp (company), and that I am authorized by said company to make this report; and that this report was prepared under my supervision and direction and that the facts stated therein are true, correct and complete to the best of my knowledge.

Signature

3-19-08

Date

Mail completed form to:  
Oil and Gas Program Administrator  
Arizona Geological Survey  
416 W. Congress, #100  
Tucson, AZ 85701-1316

Permit Number:

970

Approval Date:

3-25-2008

Approved By:

SL Roney

NOTICE: Before sending in this form be sure that you have given all information requested. Much unnecessary correspondence will thus be avoided.


**STATE OF ARIZONA  
OIL & GAS CONSERVATION COMMISSION**

Application to Drill or Re-enter  
File Two Copies

Form No. 3


- Operator shall outline on the plat the acreage dedicated to the well in compliance with A.A.C. R12-7-107.
- A registered surveyor shall show on the plat the location of the well and certify this information in the space provided.
- ALL DISTANCES SHOWN ON THE PLAT MUST BE FROM THE OUTER BOUNDARIES OF THE SECTION.
- Is the operator the only owner in the dedicated acreage outlined on the plat below? YES  NO
- If the answer to question four is no, have the interests of all owners been consolidated by communitization agreement or otherwise? YES  NO  If answer is yes, give type of consolidation \_\_\_\_\_
- If the answer to question four is no, list all the owners and their respective interests below:

Owner <b>Ridgeway Arizona Oil Corp</b>	Land Description <b>NE 1/4 S.24 T11N R29E</b>														
P O Box 1110 St. Johns, AZ 85936															
	<p style="text-align: center;"><b>CERTIFICATION</b></p> <p>I hereby certify that the information above is true and complete to the best of my knowledge and belief.</p> <p style="text-align: center;"><i>[Signature]</i></p> <table border="1" style="width:100%; border-collapse: collapse;"> <tr><td style="padding: 2px;">Name</td><td style="padding: 2px;"><b>Thomas White</b></td></tr> <tr><td style="padding: 2px;">Position</td><td style="padding: 2px;"><b>Field Operations Supv</b></td></tr> <tr><td style="padding: 2px;">Company</td><td style="padding: 2px;"><b>Ridgeway Arizona Oil Corp</b></td></tr> <tr><td style="padding: 2px;">Date</td><td style="padding: 2px;"><b>3-19-08</b></td></tr> </table> <p>I hereby certify that the well location shown on the plat was plotted from field notes of actual surveys made by me or under my supervision, and that the same is true and correct to the best of my knowledge and belief.</p> <table border="1" style="width:100%; border-collapse: collapse;"> <tr><td style="padding: 2px;">Date Surveyed</td><td style="padding: 2px;"><b>19 Mar 2008</b></td></tr> <tr><td style="padding: 2px;">Registered Land Surveyor</td><td style="padding: 2px;"><i>[Signature]</i></td></tr> <tr><td style="padding: 2px;">Certificate No.</td><td style="padding: 2px;"><b>AZRLS 31028</b></td></tr> </table>	Name	<b>Thomas White</b>	Position	<b>Field Operations Supv</b>	Company	<b>Ridgeway Arizona Oil Corp</b>	Date	<b>3-19-08</b>	Date Surveyed	<b>19 Mar 2008</b>	Registered Land Surveyor	<i>[Signature]</i>	Certificate No.	<b>AZRLS 31028</b>
Name	<b>Thomas White</b>														
Position	<b>Field Operations Supv</b>														
Company	<b>Ridgeway Arizona Oil Corp</b>														
Date	<b>3-19-08</b>														
Date Surveyed	<b>19 Mar 2008</b>														
Registered Land Surveyor	<i>[Signature]</i>														
Certificate No.	<b>AZRLS 31028</b>														

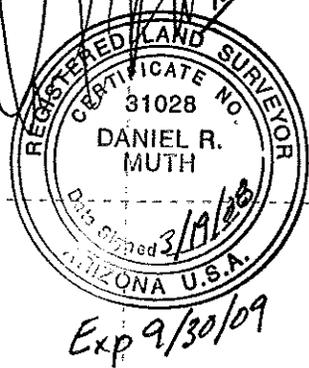

**PROPOSED CASING PROGRAM**

Size of Casing	Weight	Grade & Type	Top	Bottom	Cementing Depths	Sacks Cement	Type
13 3/8"	43#	J55	0	80'	80'	100 sks	ready mix
9 5/8"	36#	J55	0	2000'	2000'	500 sks	class C foam
7"	23#	J55	0	2500'	2500'	600 sks	class c foam

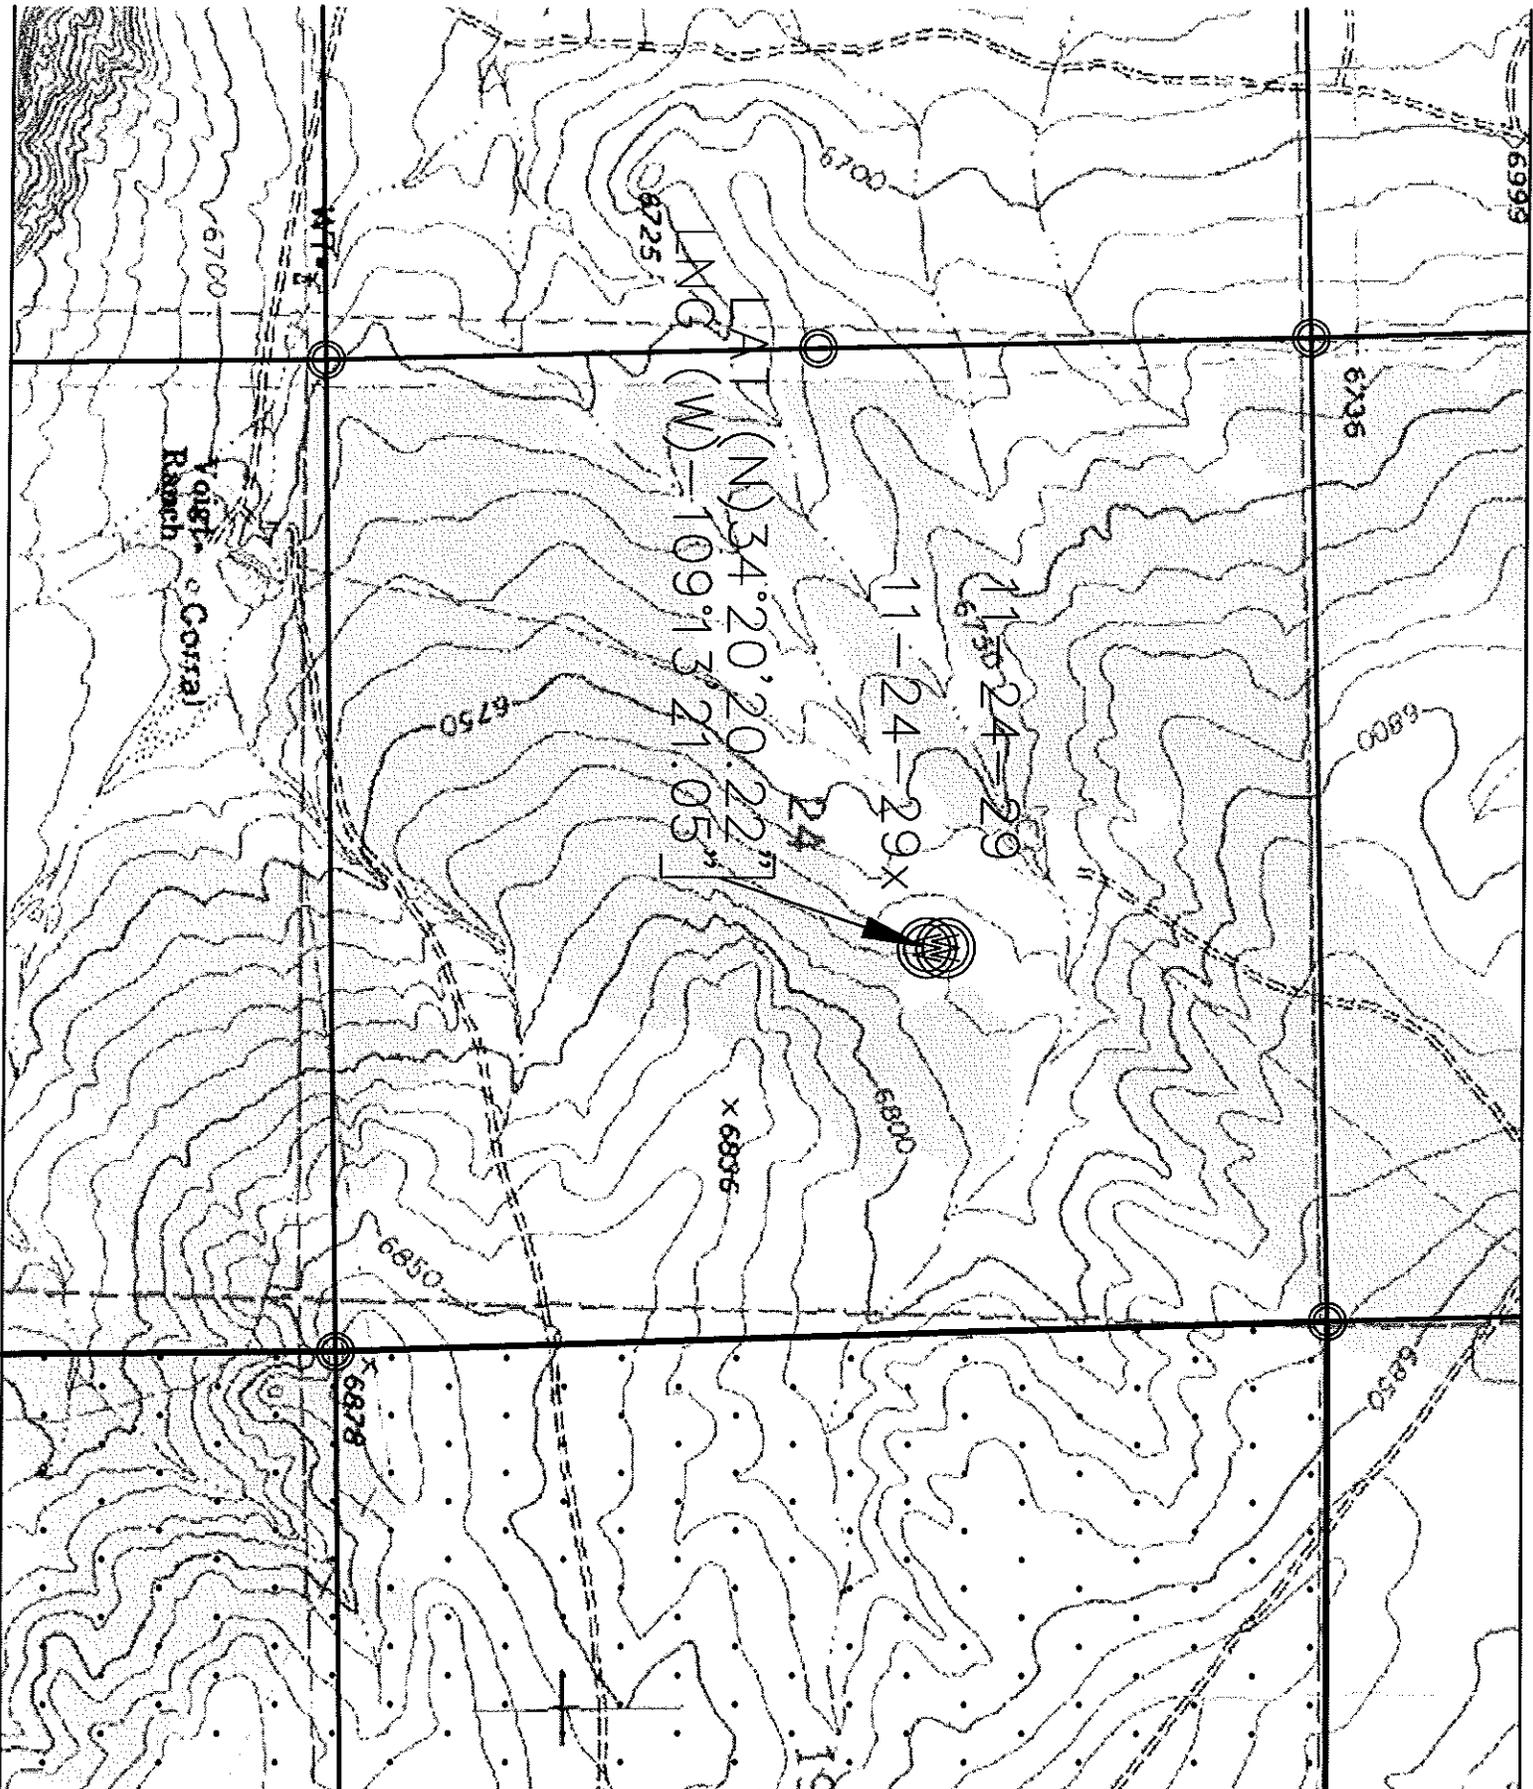


Vogel's Corral Ranch

LAT (N) 34° 20' 20.22"  
 LONG (W) -109° 13' 21.05"

11-24-29x  
 24



DANIEL R. MUTH PLS  
 P.O. BOX 1753  
 SPRINGVILLE, AZ 85938  
 928-245-3922

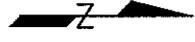


scale  
 1" = 500'

LOCATION  
 S. 24  
 T11NR29E G&SRM

11-24-29x (970)

DATE OF SURVEY	PROJECT# 2006.027	DRN BY: DSM
DATE	SCALE	SHEET# 1

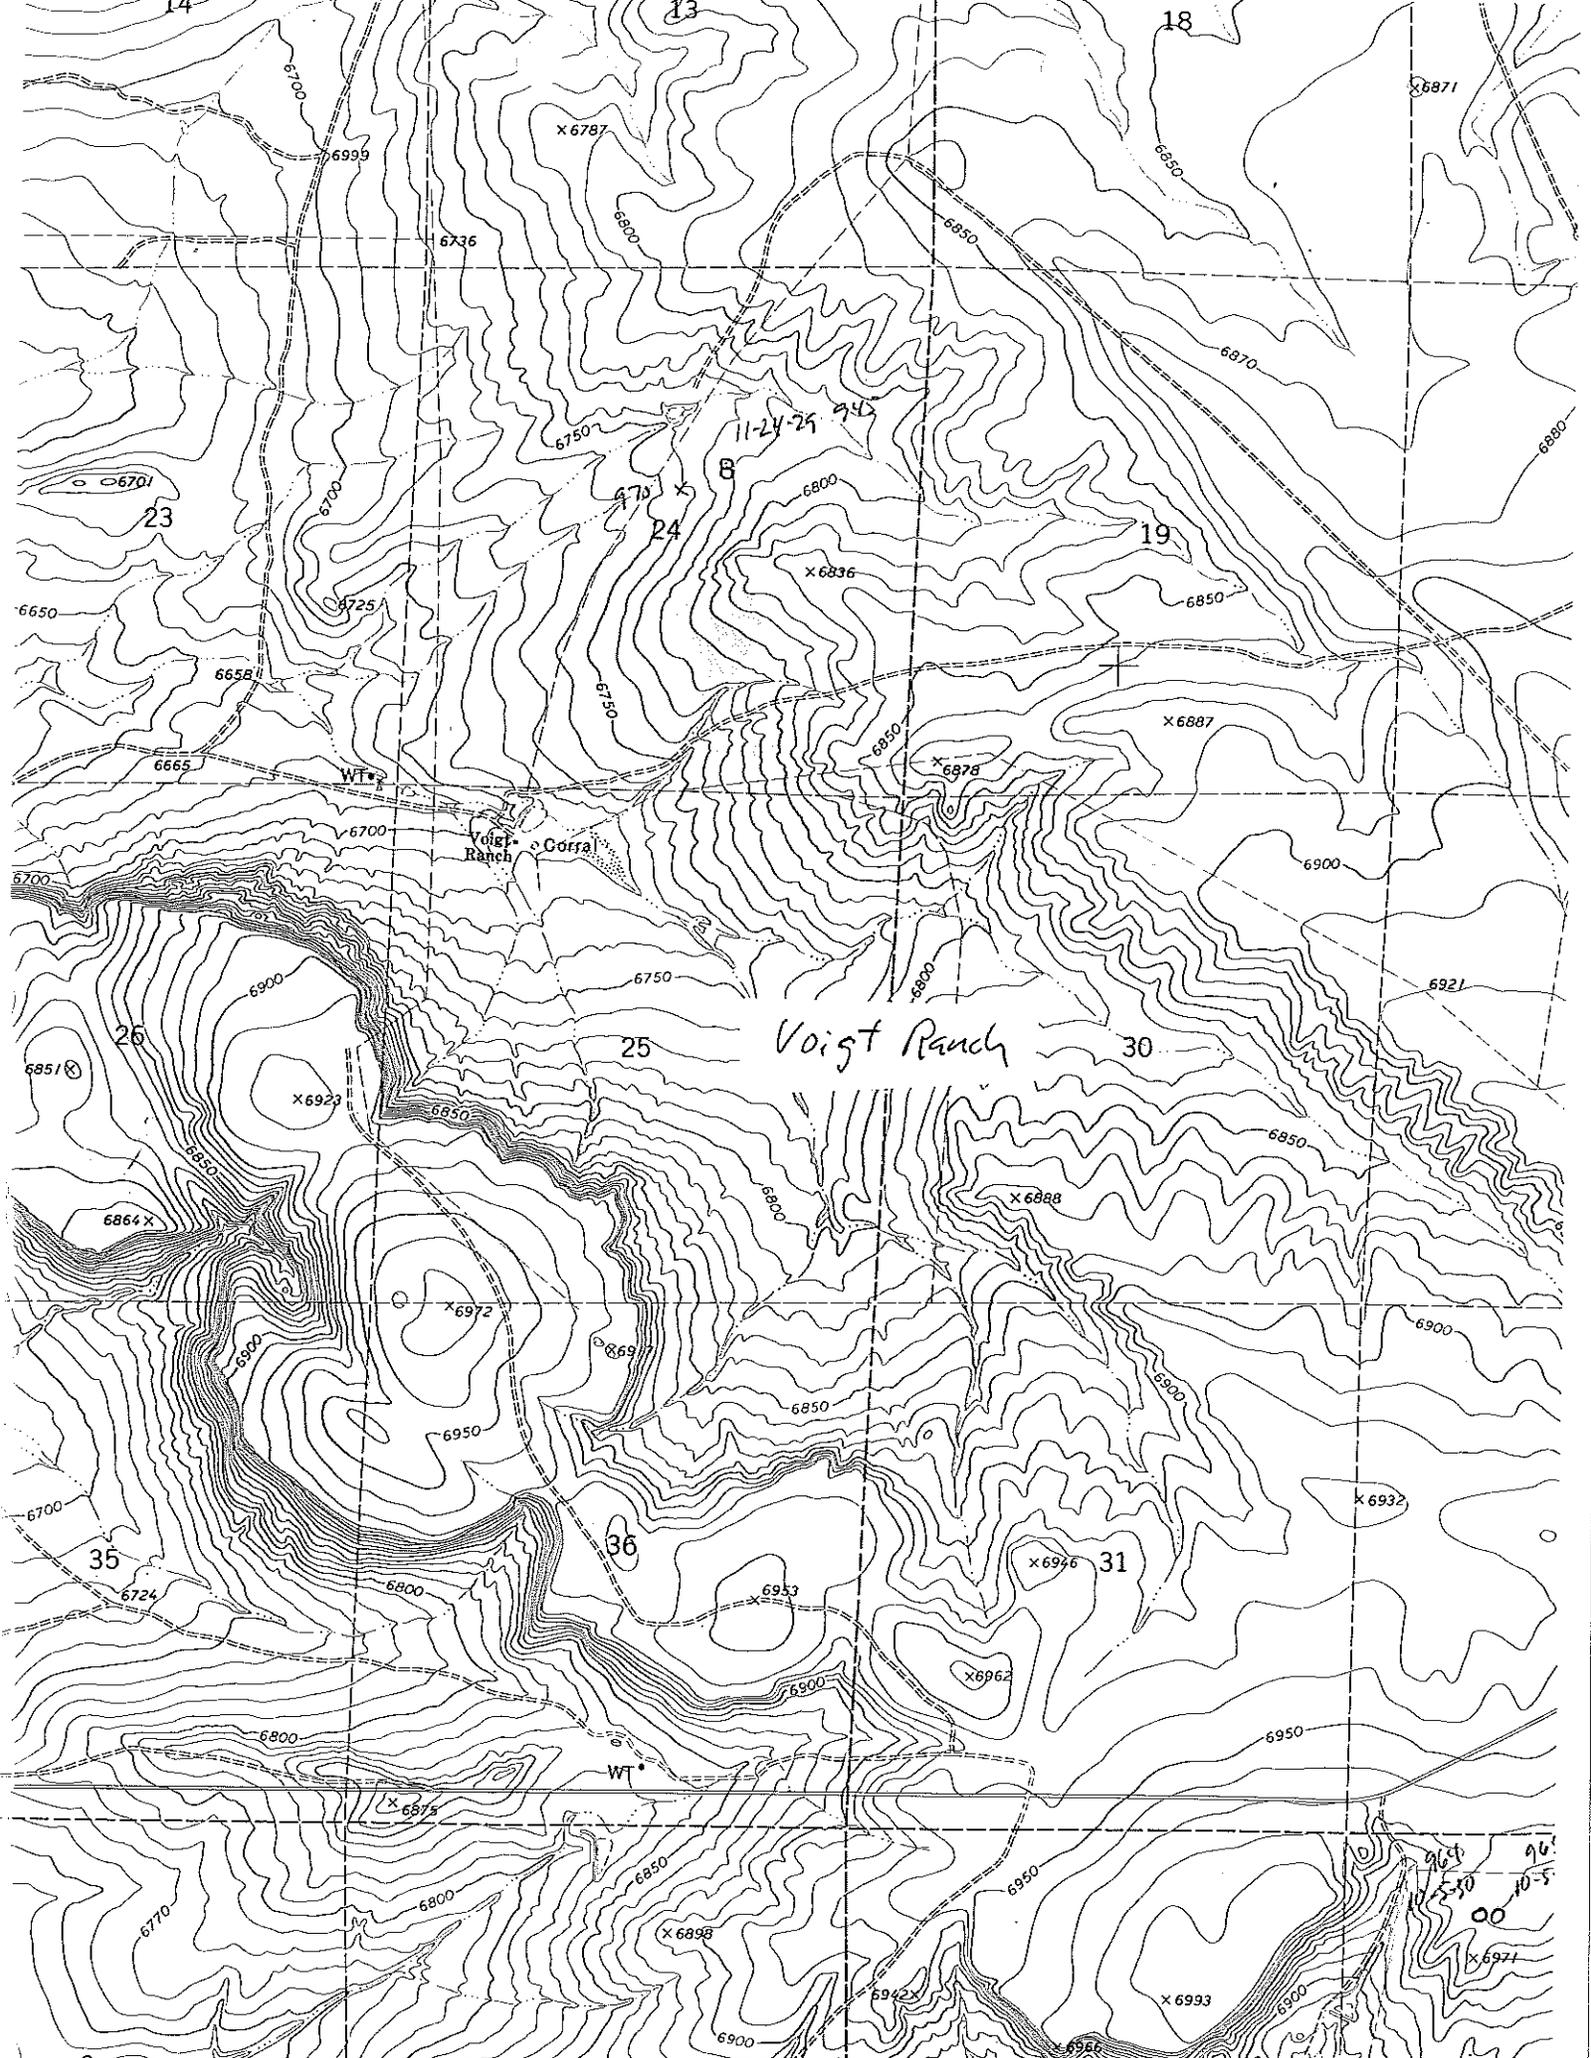

## Drilling Well Prognosis

**OPERATOR** Ridgeway AZ Oil Corp.    **LEASE** 13-102724    **NO.** 11-24-29X  
**LOCATION** T11N S24 R29    **FOOTAGE** 2148 FNL & 2040 FEL    970  
**COUNTY** Apache    **STATE** AZ.  
**ELEVATION:** Ground level 6778    Kelly Bushing 6888

**GEOLOGICAL PROGRAM**

Tops	Depth	Core-Depths	Drill Stem Test-Depths
Gloreta	800 +/-		
FT. Apache	1600 +/-		
Amos Wash	1975 +/-		
Precambrian	3000 +/-		

**ELECTRIC LOGGING:**

**Company** Schlumberger    **Phone** 505-325-5007  
**Logging Program:** To be determind by Geologist

**Well Site Geologist:** George Scott    **Phone** 505-350-2030  
**Mudlogger:** Choquette Well Logging    **Phone** 505-334-3954  
**Coring Co.** \_\_\_\_\_    **Phone** \_\_\_\_\_  
**Coring Analysis Co.** \_\_\_\_\_    **Phone** \_\_\_\_\_  
**Sample Catching Instructions:** \_\_\_\_\_  
**Drilling Time Instructions:** \_\_\_\_\_

**MUD PROGRAM**

**Mud Engineer** Sean Heart    **Phone** 970-985-1363

Depths	Instructions
0	Water Based Mud system
2550	

**ENGINEERING PROGRAM**

**Well Site Engineer** Clifford Marsters    **Phone** 505-793-3883  
**Drilling Contractor** Ridgeway AZ Oil Corp.    **Phone** 928-337-3230  
**Tool Pusher** \_\_\_\_\_    **Phone** \_\_\_\_\_  
**Cementing Co.** Key Energy    **Phone** 505-564-3489  
**Water Hauler** Highland Trucking    **Phone** 928-245-2222

Casing				Cement	
Hole Size	Csg Size	Weight	Depth	Type & Sacks	Est. Top Of Cmt.
	13 3/8		80	Ready mix	Surface
12 1/4	9 5/8	36 #	2000	500 sks/ Class C	"
8 3/4	7"	23#	2500	"	"
					"

**SHOWS & BREAKS-INSTRUCTIONS:** \_\_\_\_\_

**OTHER INSTRUCTIONS:** \_\_\_\_\_

**DAILY DRILLING REPORTS TO:** \_\_\_\_\_

**St. John's Dome Drilling Prognosis - Granite Wash Completion**

11-24-29X (970)

Formation/Csg Points TVD BHP EMW

Approximate Depths

16" Conductor 80  
Cement w/ Ready Mix

Supal 1300  
Wet Water Sand

Fort Apache 1800

9-5/8" 36# J-55 STC @ Amos Wash Top

Amos Wash 2000 450 4.33  
PAY ZONE - CO2

7" 23# J-55 STC Contingency

Raven 2150  
Water Producing Zone


Abo Reef 2300

5-1/2" 15.5# J-55 LTC @ Granite Wash Top

Granite Wash 2500 690 5.31  
PAY ZONE - CO2

Granite 2650 690 5.01  
Fractured Basement  
PAY ZONE - CO2

TD 3000

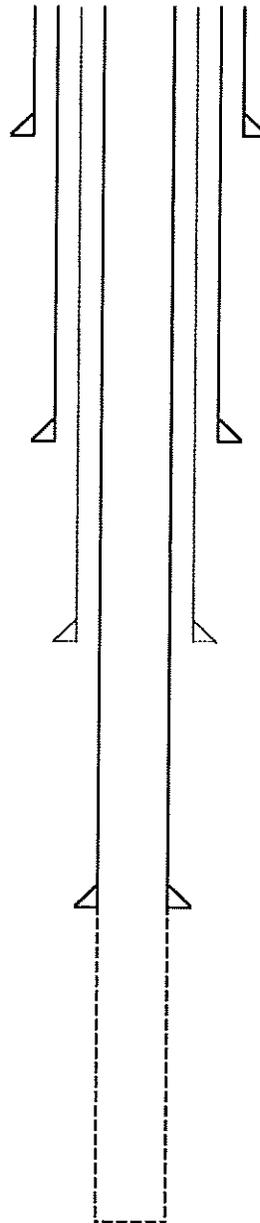

**12-1/4" Hole**

Drilling: Drill a 12-1/4" hole to Amos Wash Top  
Survey: Drop Inclination Surveys:  
500' Intervals and TD  
Evaluation: 2 Man Mudlogging Unit  
Logging: None  
Fluids: Water Base Mud  
Cement: Foam Slurry, Cement to Surface  
FIT: Full Circulation of Mud System Only  
Casing: 9-5/8" 36# J-55 STC

**CASING POINT SELECTION IS EXTREMELY CRITICAL  
AMOS WASH TOP MUST BE CAREFULLY FOUND  
BY MUDLOGGER**

**7-7/8" Hole**

(6-1/4" Contingency)  
Drilling: Drill a 7-7/8" hole to Granite Wash Top  
Survey: Drop Inclination Surveys:  
500' Intervals and TD  
Evaluation: 2 Man Mudlogging Unit  
Logging: Triple Combo TD to Surface  
Fluids: Water Base Mud  
Cement: Foam Slurry, Cement to Surface  
FIT: Full Circulation of Mud System Only  
Casing: 5-1/2" 15.5# J-55 LTC


**CASING POINT SELECTION IS EXTREMELY CRITICAL  
GRANITE WASH TOP MUST BE CAREFULLY FOUND  
BY MUDLOGGER**

Drilling Rig RDMO After Setting Casing

MIRU Pulling Unit to Drill Openhole Section

**6-1/4" Hole**

(4-3/4" Contingency)  
Drilling: Drill a 6-1/4" Hole to TD  
Survey: Drop Inclination Survey at TD  
Evaluation: None  
Fluids: Nitrogen and Clean Mist  
Casing: None - Openhole Completion

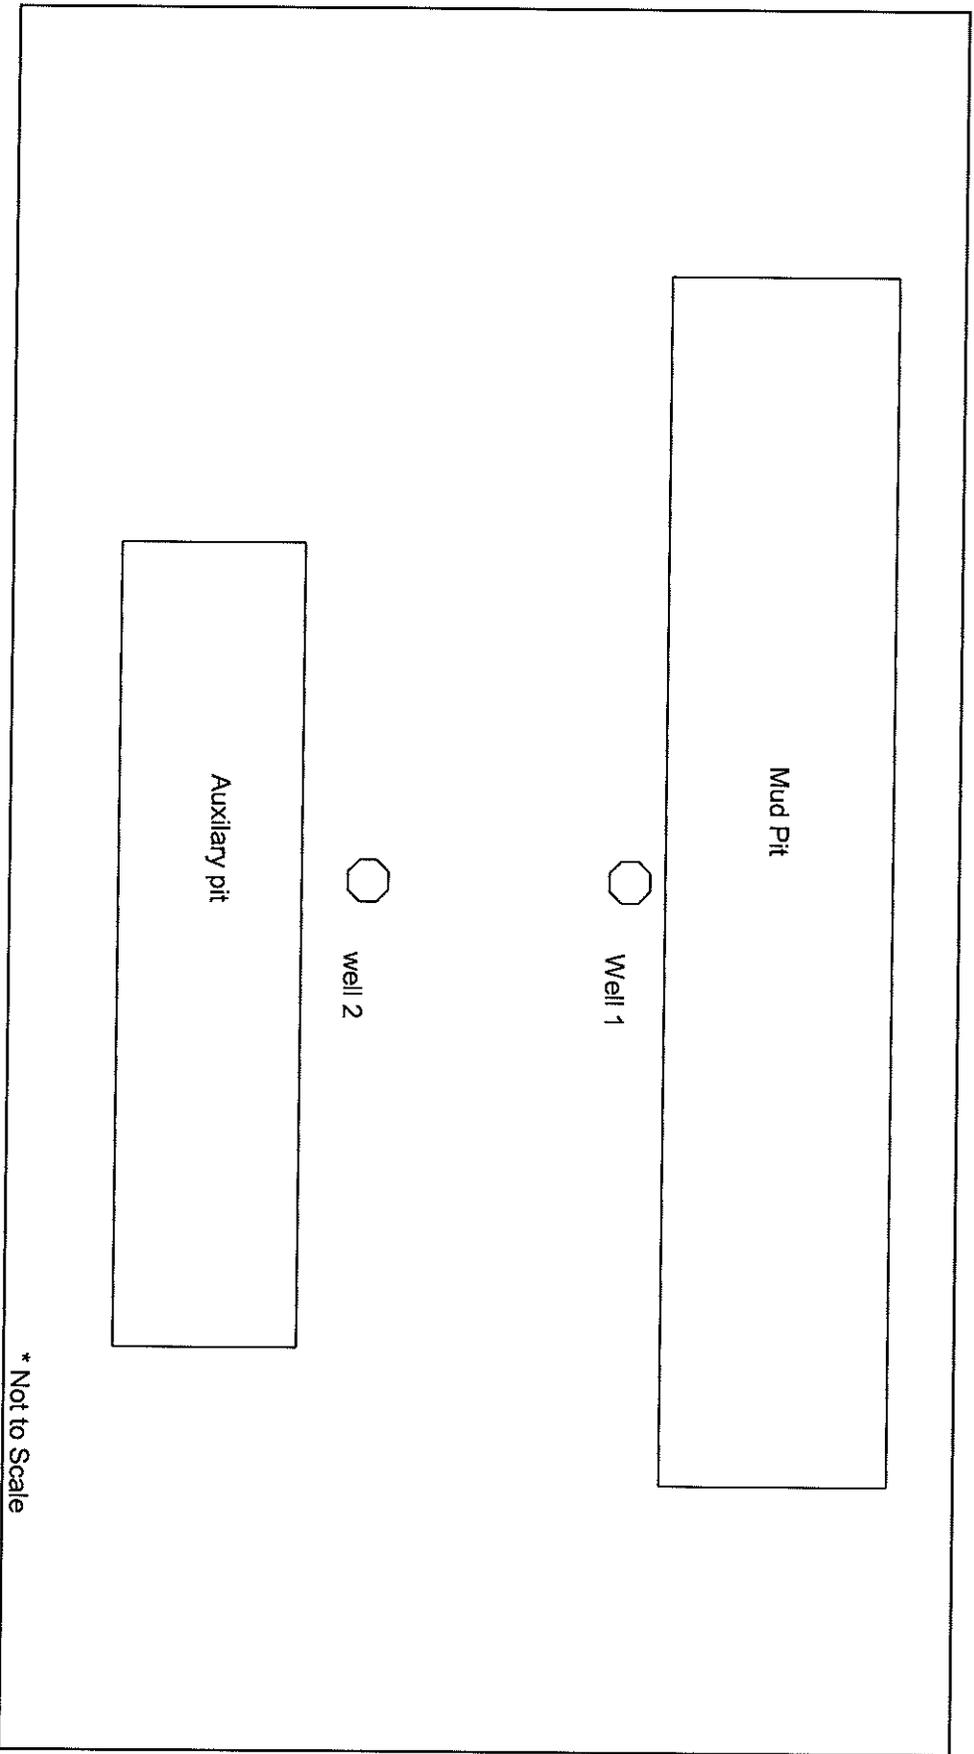

\* Not to Scale

7997

**RIDGEWAY ARIZONA OIL CORP.**

OPERATING ACCOUNT  
P.O. BOX 1110 928-337-3230  
590 S. WHITE MOUNTAIN DRIVE  
SAINT JOHNS, AZ 85936

BANK OF THE WEST  
ST. JOHNS OFFICE  
ST. JOHNS, AZ 85936  
91-584-1221

03/20/2008

PAY TO THE  
ORDER OF

Arizona Geological Survey

\$ \*\*25.00

Twenty-five and 00/100\*\*\*\*\*

DOLLARS

Arizona Geological Survey  
451 W Congress  
Suite 100  
Tucson, AZ 85701

MEMO

⑈007997⑈ ⑆122105647⑆ 631002458⑈

Details on back. Security Features Included.

**RIDGEWAY ARIZONA OIL CORP.**

03/20/2008

Arizona Geological Survey

7997

Date	Type	Reference	Original Amount	Balance Due	Payment
03/20/2008	Bill	032008	25.00	25.00	25.00
			Check Amount		25.00

11-24-29X

970

25.00

<b>RECEIPT</b>		Date <u>3-21-2008</u>	No. <u>3155</u>
Received From <u>Ridgeway Arizona Oil Corp</u>			
Address <u>PO BOX 1110 ST Johns AZ 85936</u>			
For <u>Twenty five and 00/100</u>			Dollars \$ <u>25.00</u>
For <u>filing fee 11-24-29X State</u>			
ACCOUNT		HOW PAID	
AMT. OF ACCOUNT		CASH	
AMT. PAID		CHECK	<u>25 00</u>
BALANCE DUE		MONEY ORDER	
		By <u>SL Raring</u>	

## ORGANIZATION REPORT

Full Name of the Company, Organization, or Individual

Ridgeway Arizona Oil Corp.

Mailing Address and Phone Number

P O Box 1110 St. Johns, AZ 85936 928-337-3230

Plan of Organization (State whether organization is a corporation joint stock association, firm or partnership, or Individual Corporation)

Corporation

Purpose of Organization (State type of business in which engaged)

Oil & Gas Exploration and Production

If a reorganization, give name and address of previous organization

If a foreign corporation give (1) State where incorporated

Arizona & New Mexico

(2) Name and mailing address of state agent

CT Corporation  
3225 N Central Ave  
Phoenix, AZ 85012

(3) Date of permit to do business in state

May 16, 1994

Principal Officers or Partners (if partnership) NAME

TITLE

MAILING ADDRESS

Barry D Lasker

President/Director

One Riverway, Suite 610  
Houston, TX 77056

John P Dorrier

Vice President/Director

3050 Post Oak Ste 1700  
Houston, TX 77056

DIRECTORS NAME

MAILING ADDRESS

Barry D Lasker

One Riverway, Ste 610 Houston, TX 77056

John P Dorrier

3050 Post Oak Ste 1700 Houston, TX 77056

R. L. Eson

One Riverway, Ste 610 Houston, TX 77056

L. E. Parker

One Riverway, Ste 610 Houston, TX 77056

T. Moline

One Riverway, Ste 610 Houston, TX 77056

CERTIFICATE I, the undersigned, under the penalty of perjury state that I am the Agent of the Ridgeway Arizona Oil Corp. (company), and that I am authorized by said company to make this report; and that this report was prepared under my supervision and direction and that the facts stated therein are true, correct and complete to the best of my knowledge.

Carmen Tanner  
Signature

October 31, 2007  
Date

Mail completed form to  
Oil and Gas Program Administrator  
Arizona Geological Survey  
416 W Congress., #100  
Tucson, AZ 85701

STATE OF ARIZONA
OIL & GAS CONSERVATION COMMISSION
Organization Report File One Copy
Form No. 1

## BLANKET BOND COVER SHEET

### RIDGEWAY ARIZONA OIL CORPORATION

<u>Operator</u>	<u>Bank</u>	<u>Account Number</u>	<u>Approval</u>	<u>Amount</u>
Ridgeway Arizona Oil	Bank of the West	C.D. #631-852068	05/23/06	\$25,000
Ridgeway Arizona Oil	Bank One	C.D. #4002111	07/07/94	\$10,000
Ridgeway Arizona Oil	Bank One	C.D. #4002112	11/28/94	\$15,000
TOTAL				\$50,000

Ridgeway Arizona Oil Corporation has posted a \$50,000 blanket bond consisting of the three separate certificates of deposit listed above. The \$50,000 blanket bond covers up to 49 wells pursuant to A.A.C. R12-7-103.

The three separate certificates of deposit listed above represent a single \$50,000 blanket bond. They are not to be released individually until all wells drilled by Ridgeway Arizona Oil Corporation have been properly plugged and abandoned or otherwise released from Ridgeway's responsibility through either sale or transfer in accordance with the provisions of A.A.C. R12-7-103.

#### PERMITS COVERED BY THIS BLANKET BOND:


<u>888</u>	TA Feb 1997	<u>958</u>	Permitted Feb 04, 2008
<u>895</u>	TA Mar 1997	<u>959</u>	TA Mar 2008
<u>896</u>	SI Mar 2004	<u>960</u>	Permitted Feb 04, 2008
<u>897</u>	TA Mar 1997	<u>961</u>	Permitted Mar 04, 2008
<u>900</u>	TA May 1997	<u>962</u>	Permitted Mar 21, 2008
<u>916</u>	TA Oct 2004	<u>963</u>	Permitted Mar 21, 2008
<u>937</u>	TA Mar 2007	<u>964</u>	Permitted Mar 21, 2008
<u>938</u>	TA Feb 2007	<u>965</u>	Permitted Mar 21, 2008
<u>939</u>	TA Apr 2007	<u>966</u>	Permitted Mar 21, 2008
<u>940</u>	TA Apr 2007	<u>967</u>	Permitted Mar 21, 2008
<u>941</u>	TA Apr 2007	<u>970</u>	Permitted Mar 21, 2008
<u>942</u>	PA 02-10-2008 (need comp rpt)		
<u>943</u>	TA May 2007		
<u>944</u>	TA May 2007		
<u>945</u>	TA Feb 2007		
<u>946</u>	TA Mar 2007		
<u>947</u>	TA May 2007		
<u>948</u>	PA 02-17-2008 (need comp rpt)		
<u>949</u>	Permitted Jan 10, 2008		
<u>950</u>	TA Feb 2008		
<u>951</u>	Permitted Mar 25, 2008		
<u>952</u>	Permitted Jan 29, 2008		
<u>953</u>	TA Feb 2008		
<u>954</u>	TA Feb 2008		
<u>955</u>	TA Mar 2008		
<u>956</u>	TA Mar 2008		
<u>957</u>	TA Mar 2008		



Janet Napolitano  
Governor

State of Arizona  
**Arizona Geological Survey**

416 W. Congress, Suite 100  
Tucson, Arizona 85701  
(520) 770-3500  
[www.azgs.az.gov](http://www.azgs.az.gov)

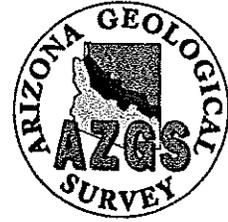

M. Lee Allison  
Director and State Geologist

March 25, 2008

Delwin Wengert  
County Manager  
P.O. Box 428  
St Johns AZ 85936

Re: Ridgeway Arizona Oil Corp 10-31-31 State (Permit 951) and 11-24-29x State (Permit 970); Apache County

Dear Mr. Wengert:

It is a policy of the Arizona Oil and Gas Conservation Commission to inform county government about proposed exploration and drilling activity. The referenced wells are being drilled in search of carbon dioxide gas. The Commission posts approved applications for permit to drill on its website at [www.azogcc.az.gov](http://www.azogcc.az.gov).

The Commission issues a permit to drill under A.R.S. § 27-513. The permit is issued for wells that are in compliance with applicable statutes (A.R.S. § 27-516) and rules (12 A.A.C. 7), which were promulgated to safeguard the public health and safety and protect the environment and natural resources.

Sincerely,

A handwritten signature in cursive script, appearing to read "SL Rauzi".


Steven L. Rauzi  
Oil and Gas Program Administrator



Janet Napolitano  
Governor

State of Arizona  
**Arizona Geological Survey**

416 W. Congress, Suite 100  
Tucson, Arizona 85701  
(520) 770-3500  
www.azgs.az.gov

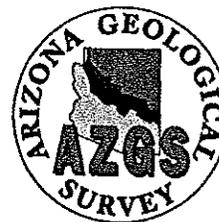

M. Lee Allison  
Director and State Geologist

March 25, 2008

Mr. Tom White  
Ridgeway Arizona Oil Corp  
P O Box 1110  
St Johns AZ 85936

Re: Ridgeway Arizona Oil Corp 10-31-31 State (Permit 951) and 11-24-29x State (Permit 970); Apache County

Dear Mr. White:

I have enclosed duplicate original copies of the approved Applications to Drill the referenced wells, Permits to Drill 951 and 970, and filing fee receipts 3147 and 3155, respectively.

The referenced applications are approved on the condition that Ridgeway Arizona Oil Corp conduct its operations in compliance with all applicable statutes and rules of the State of Arizona and that Ridgeway Arizona Oil Corp or its designated representative notify me at least 48 hours before you:

- Move in drilling equipment and commence operations,
- Run and cement surface casing, and
- Test the BOPE, and that Ridgeway or its designated representative:
- Post a sign at the well site pursuant to A.A.C. R12-7-106,
- Submit samples and other data pursuant to A.A.C. R12-7-121 and,
- Submit Sundry Notices summarizing daily progress and activity on at least a weekly basis through the completion of operations.

Sincerely,

Steven L. Rauzi  
Oil & Gas Administrator

Enclosures

c J. Dale Nations, Chairman, Oil and Gas Conservation Commission  
M. Lee Allison, Director and State Geologist

## Timeline

11-24-29x State

Received application 3-20-08 + no filing fee attached.  
Call + inform Tom White + they'll put in mail today

Received filing fee 3-21-08

No approved SUP @ 3-21-08

Receive word of SUP approval on 3-24-08

Issue permit 970 (11-24-29x) on 3-25-08

Janet Napolitano  
Governor

ARIZONA STATE  LAND DEPARTMENT

Mark Winkleman  
State Land  
Commissioner

March 24, 2008

Mr. Thomas White  
Ridgeway Arizona Oil Corporation  
P.O. Box 1110  
590 South White Mountain Drive  
St. Johns, Arizona 85936

970


**Re: Approval of Twin Hole for Permit/Lease No. 13-102724 (well id no. 11-24-29X)**

Dear Mr. White:

The Arizona State Land Department (ASLD) has received your letter explaining the "Twin Well" concept and plan for oil and gas lease number 13-102724, well id no. 11-24-29X State), sent by Ridgeway Arizona Oil Corporation (Ridgeway) on March 19, 2008 and received by the ASLD on March 20, 2008. After reviewing Ridgeway's letter, the ASLD agrees that twining the site is the most effective way of producing the CO<sub>2</sub> gas from the two different formations, can be done without disturbing any acreage outside of the existing archaeological survey, and herein grants Ridgeway permission to proceed with the twin well plan for well no. 11-24-29X State. The drilling of the 10-24-29X State twin well will be subject to the same "Conditions for Approval" document agreed upon earlier by Ridgeway for lease 13-102724.

If you have any questions or concerns, I may be contacted at the address on the letterhead, by e-mail at [jdixon@land.az.gov](mailto:jdixon@land.az.gov), or by phone at (602) 542-2688.

Sincerely,

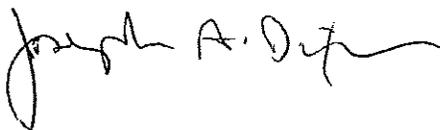

Joseph A. Dixon  
Geologist

kid 3-25-08

cc: Bill Dowdle, Director, Natural Resources Division, ASLD;  
Steve Rauzi, Oil and Gas Administrator, Arizona Geological Survey;  
Lease File